



LEGEND

EXISTING WALLS	NEW WALLS	NEW RELOCATED DOOR	NEW RELOCATED DOOR (N/R)
EXISTING LOW	NEW LOW	EXISTING DEMO	NEW DEMO

ISSUE DATES



DATE	DESCRIPTION
03-22-2022	ISSUE FOR REVIEW

ASHFORD ON THE BAYOU  
 1001 S DAIRY ASHFORD RD  
 HOUSTON, TX 77077  
 SUITE 550

PROJECT:	ASHFORD ON THE BAYOU
PLAT SCALE:	1/8" = 1'-0"
CHECKED BY:	WM
FILE NAME:	ASHFORD ON THE BAYOU
DRAWN BY:	WM
SHEET SIZE:	8.5 X 11

SHEET TITLE  
 SCHEMATIC DESIGN

SHEET NUMBER  
 SD-1

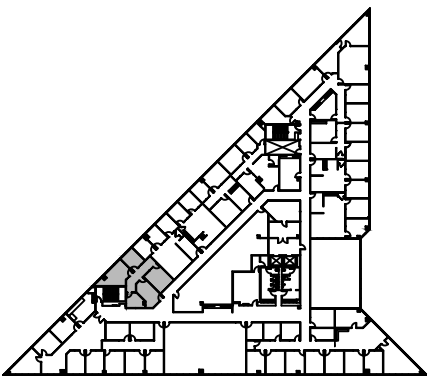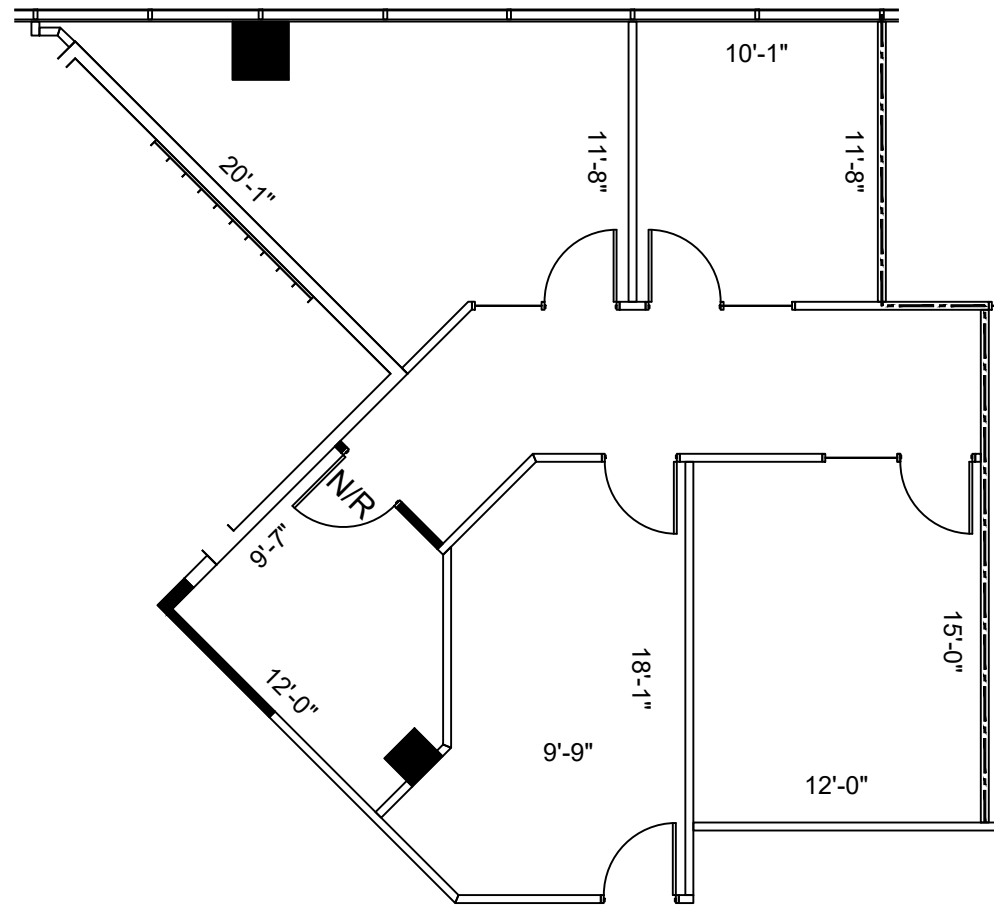

5TH FLOOR  
 KEY PLAN

**SUITE 550**  
**1,438 NRA**  
**FLOOR PLAN**  
 SCALE: 1/8"=1'-0"

FLOOR PLANS MAY NOT BE TO SCALE AND MAY NOT REFLECT EXISTING CONDITIONS AND SHALL NOT BE RELIED UPON AS SUCH THESE DRAWINGS ARE DESIGN INTENT AND ARE AN EXHIBIT TO THE LEASE