

HARTMAN MANAGEMENT
 2909 HILLCROFT, SUITE 420
 HOUSTON, TX 77057



LEGEND			
EXISTING	NEW	LOW	DEMO
WALLS			
NEW/RELOCATED DOOR			

ISSUE DATES



ISSUE	DATE	REVISION
1	06-28-2021	ISSUE FOR REVIEW

ASHFORD ON THE BAYOU
 1001 S DAIRY ASHFORD RD
 HOUSTON, TX 77077
 SUITE 565

PROJECT:	ASHFORD ON THE BAYOU
PLAT/SUB:	1/07 - 1'-0"
CHECKED BY:	WM
FILE NAME:	ASHFORD ON THE BAYOU
DRAWN BY:	WM

SHEET TITLE
 EXISTING PLAN

SHEET NUMBER
 EX-1

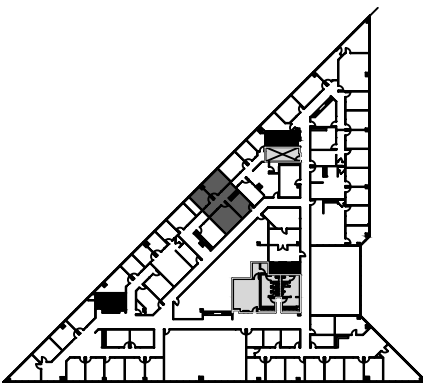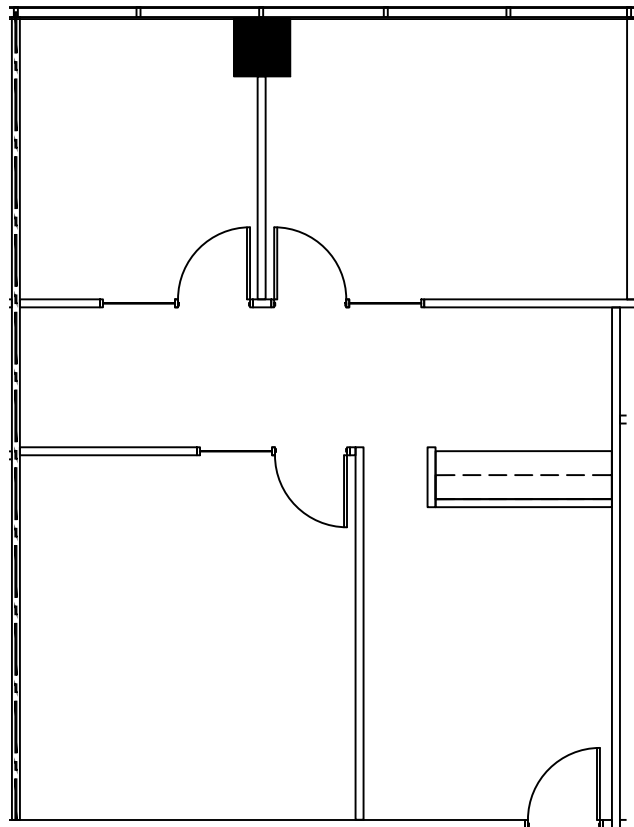

5TH FLOOR
 KEY PLAN

SUITE 565
1,221 NRA
FLOOR PLAN
 SCALE: 1/8"=1'-0"

FLOOR PLANS MAY NOT BE TO SCALE AND MAY NOT REFLECT EXISTING CONDITIONS AND SHALL NOT BE RELIED UPON AS SUCH THESE DRAWINGS ARE DESIGN INTENT AND ARE AN EXHIBIT TO THE LEASE