



LEGEND

EXISTING WALLS	NEW WALLS	NEW RELOCATED DOOR	NEW RELOCATED DOOR

ISSUE DATES


NO.	DATE	REASON
1	07-14-2020	LEASING REVIEW

TIMBERWAY II
 15995 NORTH BARKER'S LANDING RD.
 HOUSTON, TX 77079
 SUITE 130


PROJECT:	TIMBERWAY II
PLLOT SCALE:	1/8"=1'-0"
CHECKED BY:	WM
FILE NAME:	TIMBERWAY II

SHEET TITLE
 EXISTING PLAN

SHEET NUMBER
 EX-1

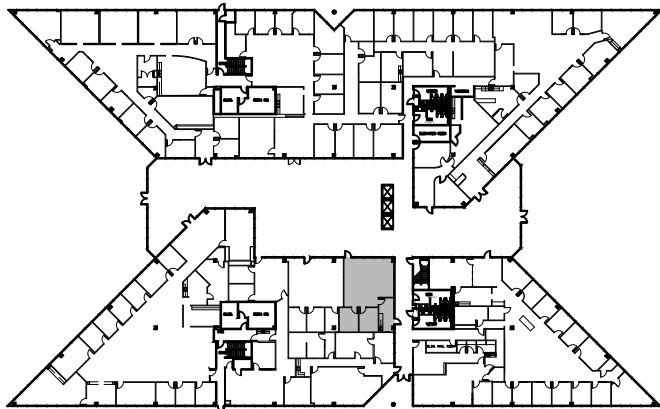

1st FLOOR
 KEY PLAN

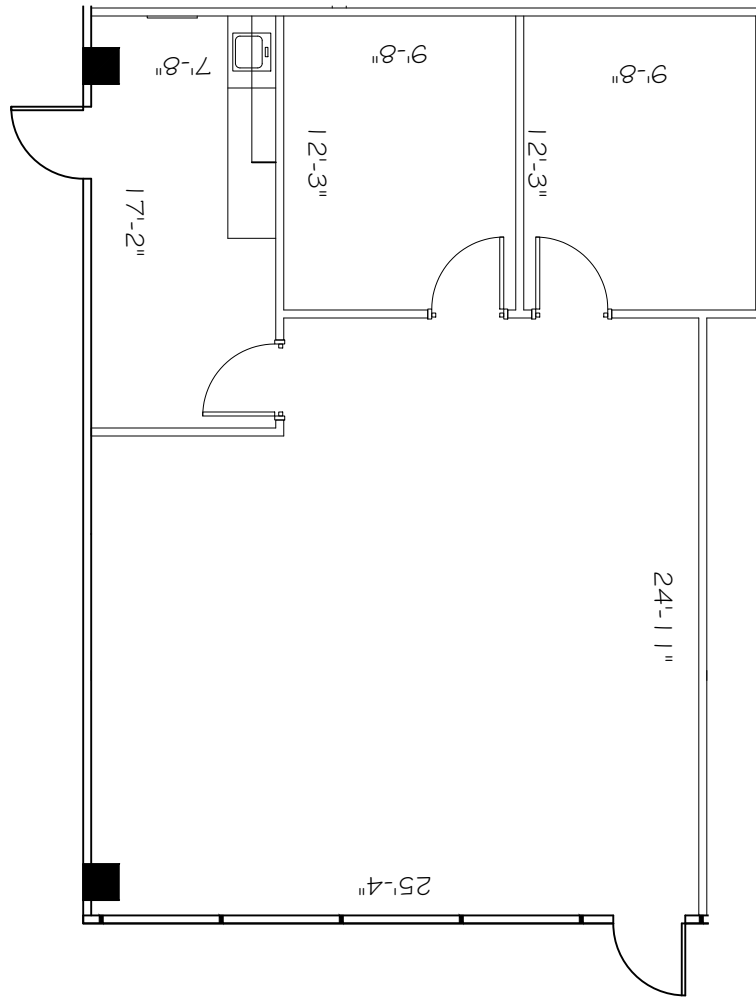

SUITE 130
 1,187 NRA

1 FLOOR PLAN
 SCALE: 1/8"=1'-0"

FLOOR PLANS MAY NOT BE TO SCALE AND MAY NOT REFLECT EXISTING CONDITIONS AND SHALL NOT BE RELIED UPON AS SUCH THESE DRAWINGS ARE DESIGN INTENT AND ARE AN EXHIBIT TO THE LEASE