



LEGEND	
EXISTING WALLS	EXISTING NEW LOW DEM
NEW RELOCATED DOOR	NRA



ISSUE DATES	
1	12-28-2020 LEADING REVIEW

TIMBERWAY II
 15995 NORTH BARKER'S LANDING RD.
 HOUSTON, TX 77079
 SUITE 143

PROJECT:	TIMBERWAY II
PLLOT SCALE:	1/8"=1'-0"
CHECKED BY:	WM
FILE NAME:	TIMBERWAY II

SHEET TITLE
EXISTING PLAN

SHEET NUMBER
EX-1

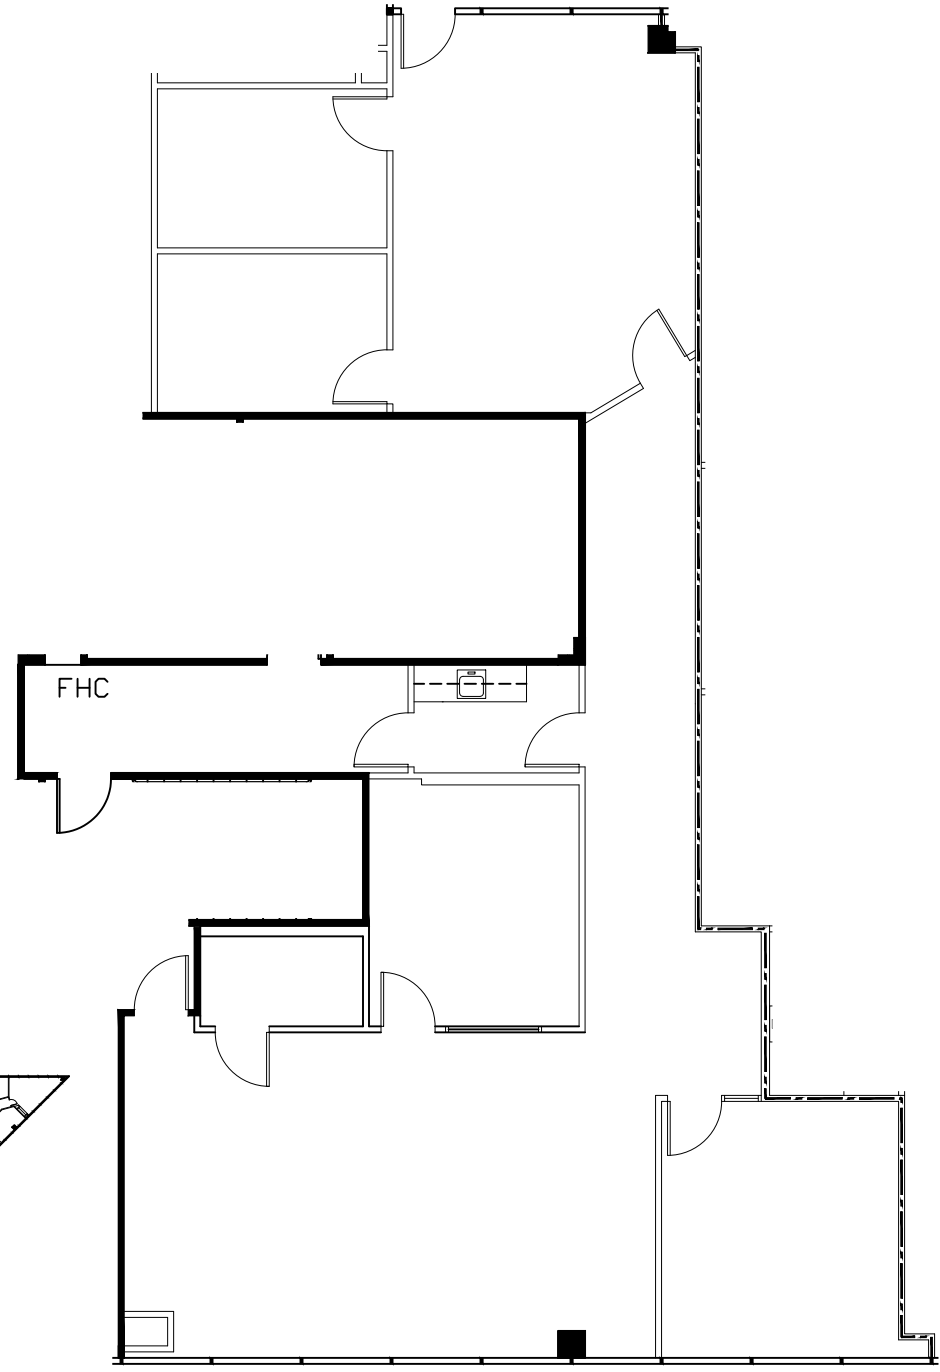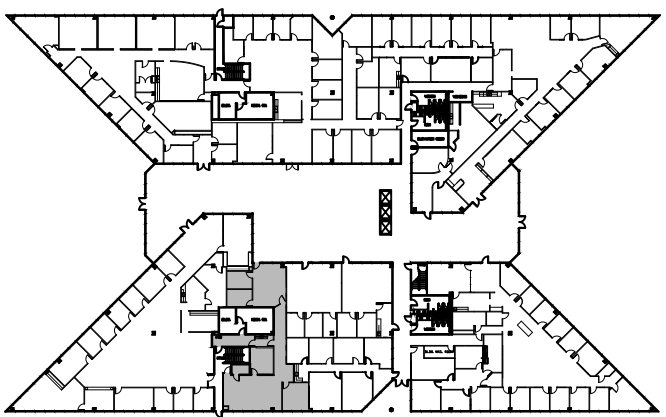

1st FLOOR
 KEY PLAN

1 SUITE 143
2,641 NRA
FLOOR PLAN
 SCALE: 1/8"=1'-0"

FLOOR PLANS MAY NOT BE TO SCALE AND MAY NOT REFLECT EXISTING CONDITIONS AND SHALL NOT BE RELIED UPON AS SUCH THESE DRAWINGS ARE DESIGN INTENT AND ARE AN EXHIBIT TO THE LEASE