


1st FLOOR  
KEY PLAN

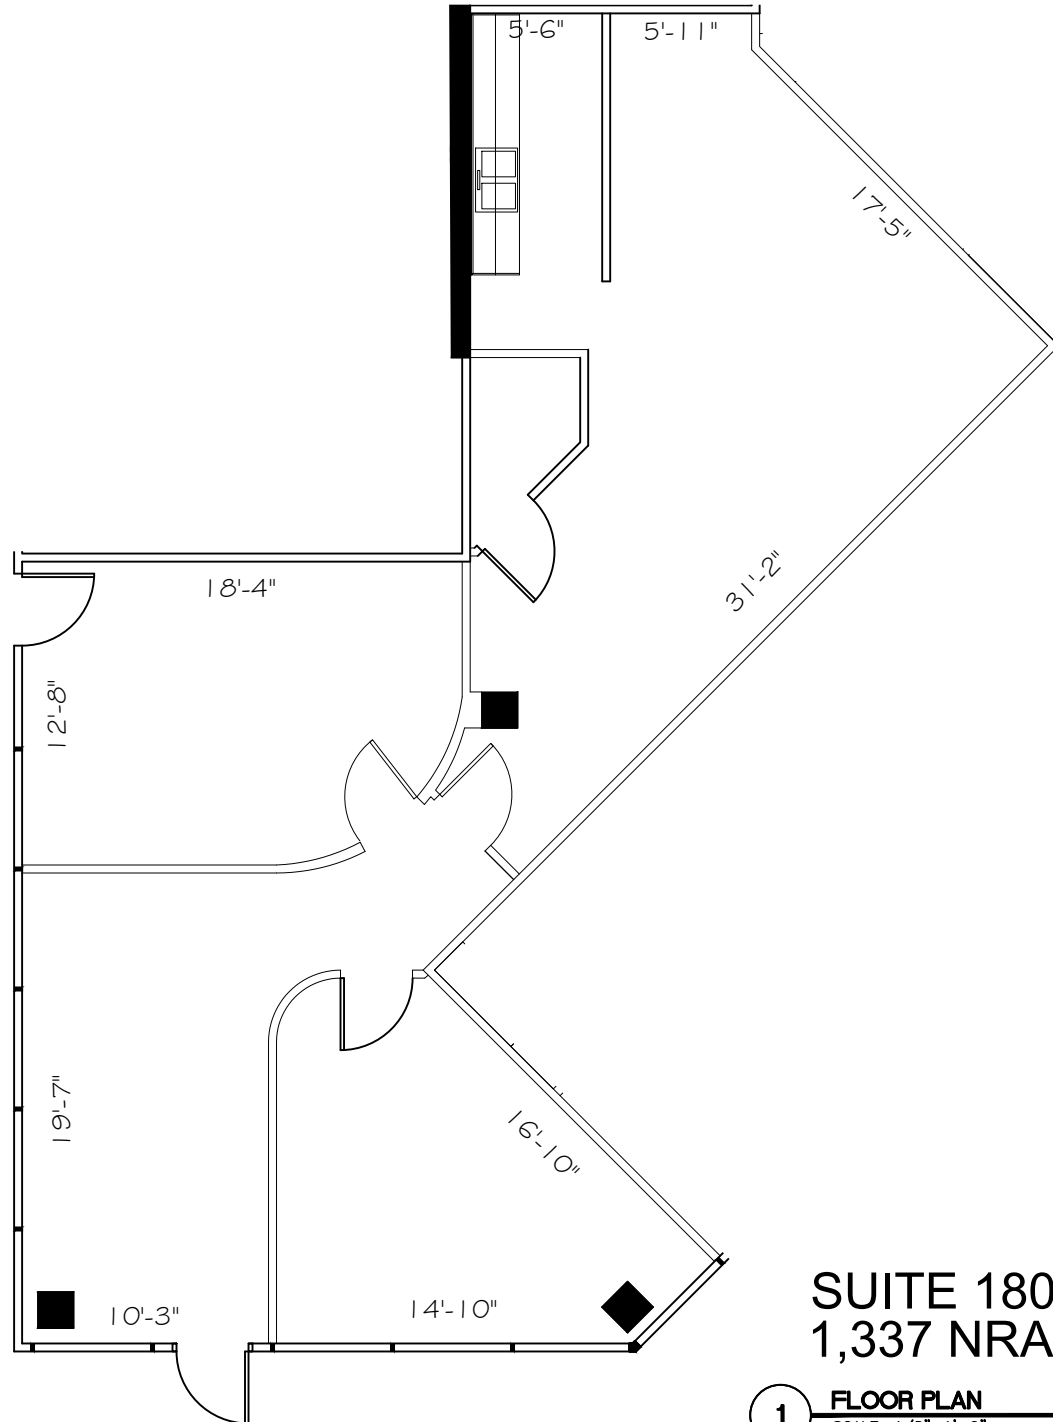

**SUITE 180**  
**1,337 NRA**

**1 FLOOR PLAN**  
SCALE: 1/8"=1'-0"

FLOOR PLANS MAY NOT BE TO SCALE AND MAY NOT REFLECT EXISTING CONDITIONS AND SHALL NOT BE RELIED UPON AS SUCH THESE DRAWINGS ARE DESIGN INTENT AND ARE AN EXHIBIT TO THE LEASE

HARTMAN MANAGEMENT  
2909 HILLCROFT, SUITE 420  
HOUSTON, TX 77057



**LEGEND**

EXISTING PARTITIONS	NEW PARTITIONS	NEW RELOCATED DOOR	DEMOS

**ISSUE DATES**

NO.	DATE	REVISION
1	11-14-19	LEASING REVIEW

**TIMBERWAY II**  
15995 NORTH BARKER'S LANDING RD.  
HOUSTON, TX 77079  
SUITE 180

PROJECT:	TIMBERWAY II
PLLOT SCALE:	1/8"=1'-0"
CHECKED BY:	WM
FILE NAME:	TIMBERWAY II

SHEET TITLE  
**EXISTING PLAN**

SHEET NUMBER  
**EX-1**