



LEGEND

EXISTING WALLS	NEW WALLS	NEW RELOCATED DOOR	DEMOLITION

ISSUE DATES



NO.	DATE	REVISION
1	02-04-2021	LEASING REVIEW

TIMBERWAY II  
XXXXX ROAD HOUSTON, TX 77XXXX  
SUITE 275

PROJECT:	TIMBERWAY II
PLOT SCALE:	N/A
CHECKED BY:	WM
FILE NAME:	TIMBERWAY II

SHEET TITLE  
SCHEMATIC DESIGN

SHEET NUMBER  
SD-1

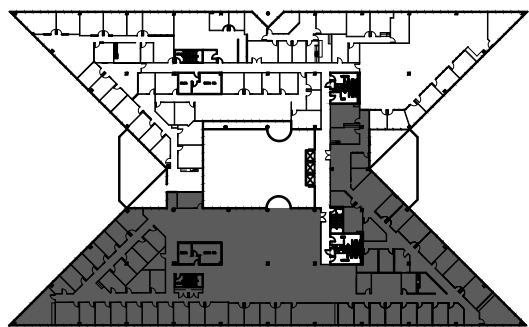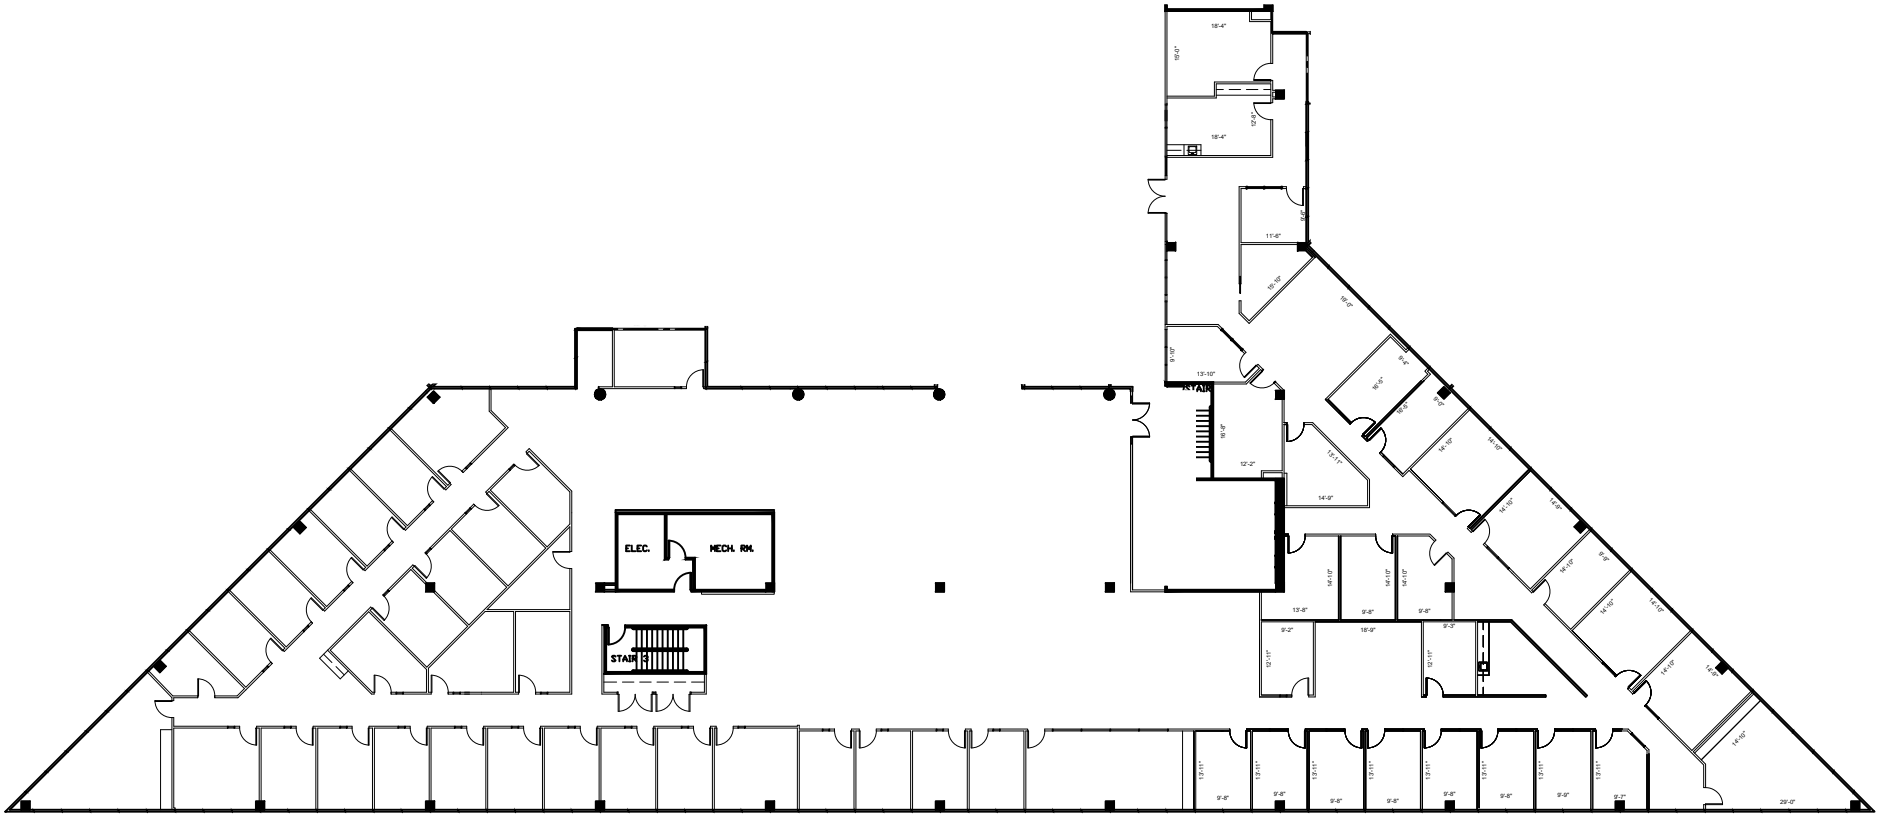

2nd FLOOR  
KEY PLAN

**1** SUITE 275  
23,318 NRA  
FLOOR PLAN  
SCALE: NONE

FLOOR PLANS MAY NOT BE TO SCALE AND MAY NOT REFLECT EXISTING CONDITIONS AND SHALL NOT BE RELIED UPON AS SUCH THESE DRAWINGS ARE DESIGN INTENT AND ARE AN EXHIBIT TO THE LEASE