



LEGEND	
EXISTING WALLS	NEW WALLS
EXISTING DOORS	NEW DOORS
EXISTING LOW DEMO	NEW LOW DEMO
NEW RELOCATED DOOR	

ISSUE DATES



NO.	DATE	REVISION
1	10-22-2020	ISSUING REVIEW

TWO PARK TEN PLACE
 16300 PARK TEN PLACE BLVD. HOUSTON, TX 77094
 SUITE 130

PROJECT:	ONE PARK TEN PLACE
PLLOT SCALE:	1/8"=1'-0"
CHECKED BY:	WM
FILE NAME:	ONE PARK TEN PLACE

SHEET TITLE
 EXISTING FLOOR PLAN

SHEET NUMBER
 EX-1

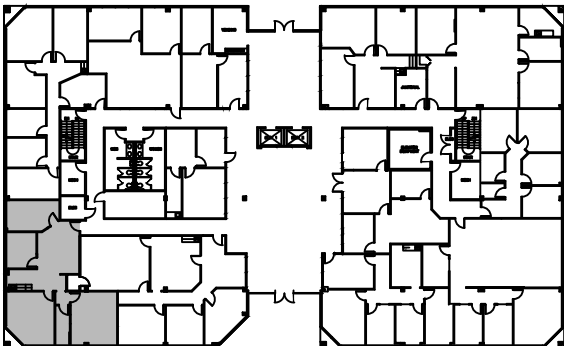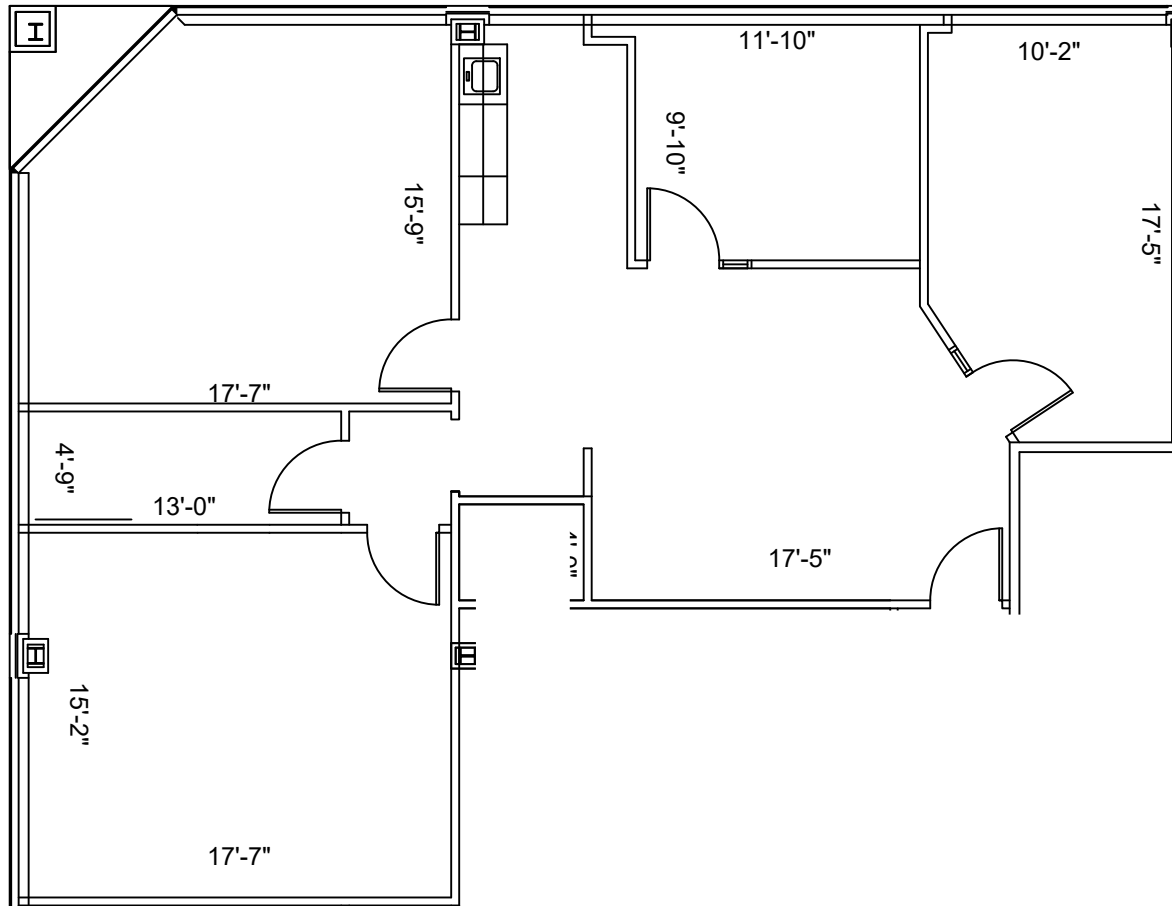

1st FLOOR
 KEY PLAN

1 FLOOR PLAN
 SCALE: 1/8"=1'-0"

FLOOR PLANS MAY NOT BE TO SCALE AND MAY NOT REFLECT EXISTING CONDITIONS AND SHALL NOT BE RELIED UPON AS SUCH THESE DRAWINGS ARE DESIGN INTENT AND ARE AN EXHIBIT TO THE LEASE