



LEGEND			
EXISTING	NEW	LOW DEM.	DEM.
WALLS			
NEW/RELOCATED DOOR			



ISSUE DATES	
NO.	DATE
1	06-15-2020
	READING REVIEW

TWO PARK TEN PLACE  
 16300 PARK TEN PLACE BLVD. HOUSTON, TX 77094  
 SUITE 170

PROJECT:	ONE PARK TEN PLACE
PLLOT SCALE:	1/8"=1'-0"
CHECKED BY:	WM
FILE NAME:	ONE PARK TEN PLACE

SHEET TITLE  
 SCHEMATIC DESIGN

SHEET NUMBER  
 SD-1

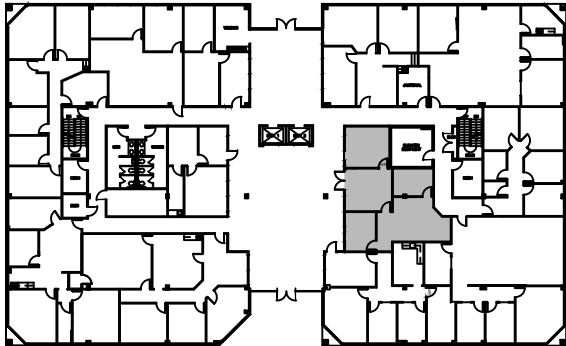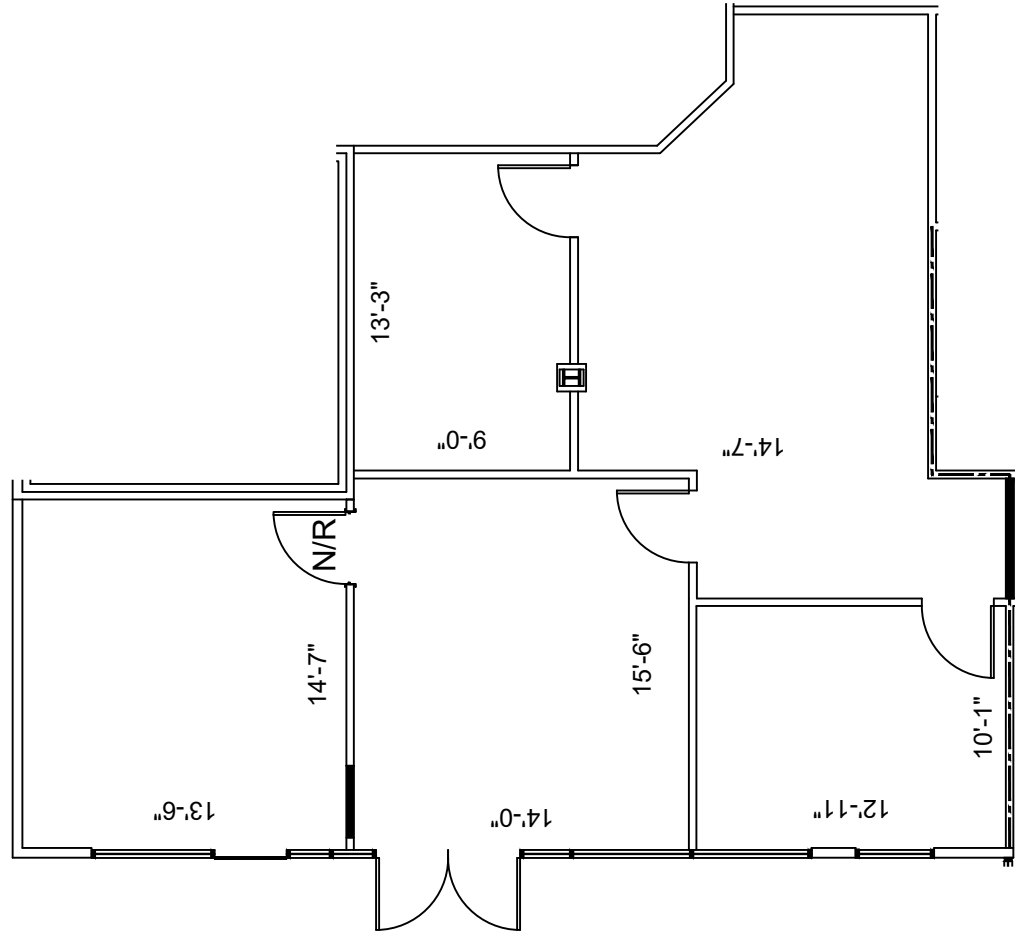

**1** SUITE 170  
 1,185 NRA  
 FLOOR PLAN  
 SCALE: 1/8"=1'-0"

FLOOR PLANS MAY NOT BE TO SCALE AND MAY NOT REFLECT EXISTING CONDITIONS AND SHALL NOT BE RELIED UPON AS SUCH THESE DRAWINGS ARE DESIGN INTENT AND ARE AN EXHIBIT TO THE LEASE