



LEGEND			
EXISTING	NEW	LOW DEM	DEM
WALLS			
NEW/RELOCATED DOOR			

ISSUE DATES



NO.	DATE	REASON
1	11-17-2020	ISSUING FOR REVIEW

TWO PARK TEN PLACE
 16300 PARK TEN PLACE BLVD. HOUSTON, TX 77094
 SUITE 185

PROJECT	ONE PARK TEN PLACE
PLAT SCALE	1/8"=1'-0"
CHECKED BY	WM
FILE NAME	ONE PARK TEN PLACE
DRAWN BY	WM

SHEET TITLE
EXISTING FLOOR PLAN

SHEET NUMBER
EX-1

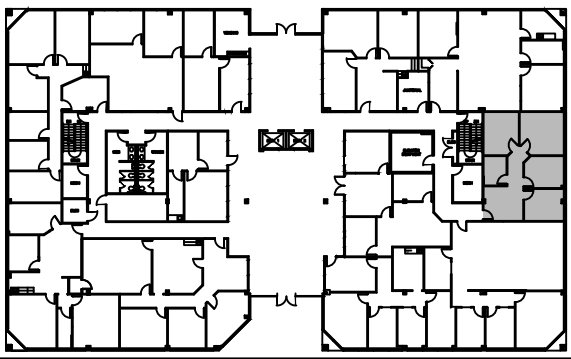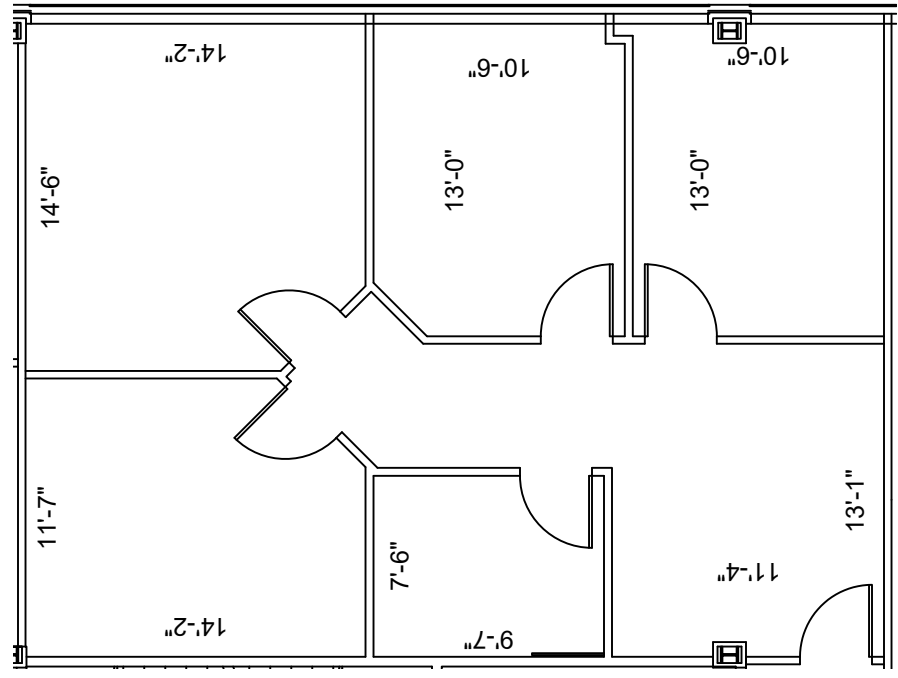

1st FLOOR
 KEY PLAN

1 SUITE 180
1,144 NRA
 SCALE: 1/8"=1'-0"

FLOOR PLANS MAY NOT BE TO SCALE AND MAY NOT REFLECT EXISTING CONDITIONS AND SHALL NOT BE RELIED UPON AS SUCH THESE DRAWINGS ARE DESIGN INTENT AND ARE AN EXHIBIT TO THE LEASE