



LEGEND

EXISTING	NEW	DEMO
PARTITIONS		
NEW/RELOCATED DOOR	N	

ISSUE DATES

1	01-21-20	LEASING REVIEW



COMMERCE PLAZA HILLCREST  
12820 HILLCREST ROAD DALLAS, TX  
SUITE A100, A101

PROJECT	913-COMMERCE PLAZA
PLAT SCALE	1/8" = 1'-0"
CHECKED BY	AE
FILE NAME	913-COMMERCE PLAZA

SHEET TITLE  
SCHEMATIC DESIGN

SHEET NUMBER

SD-1

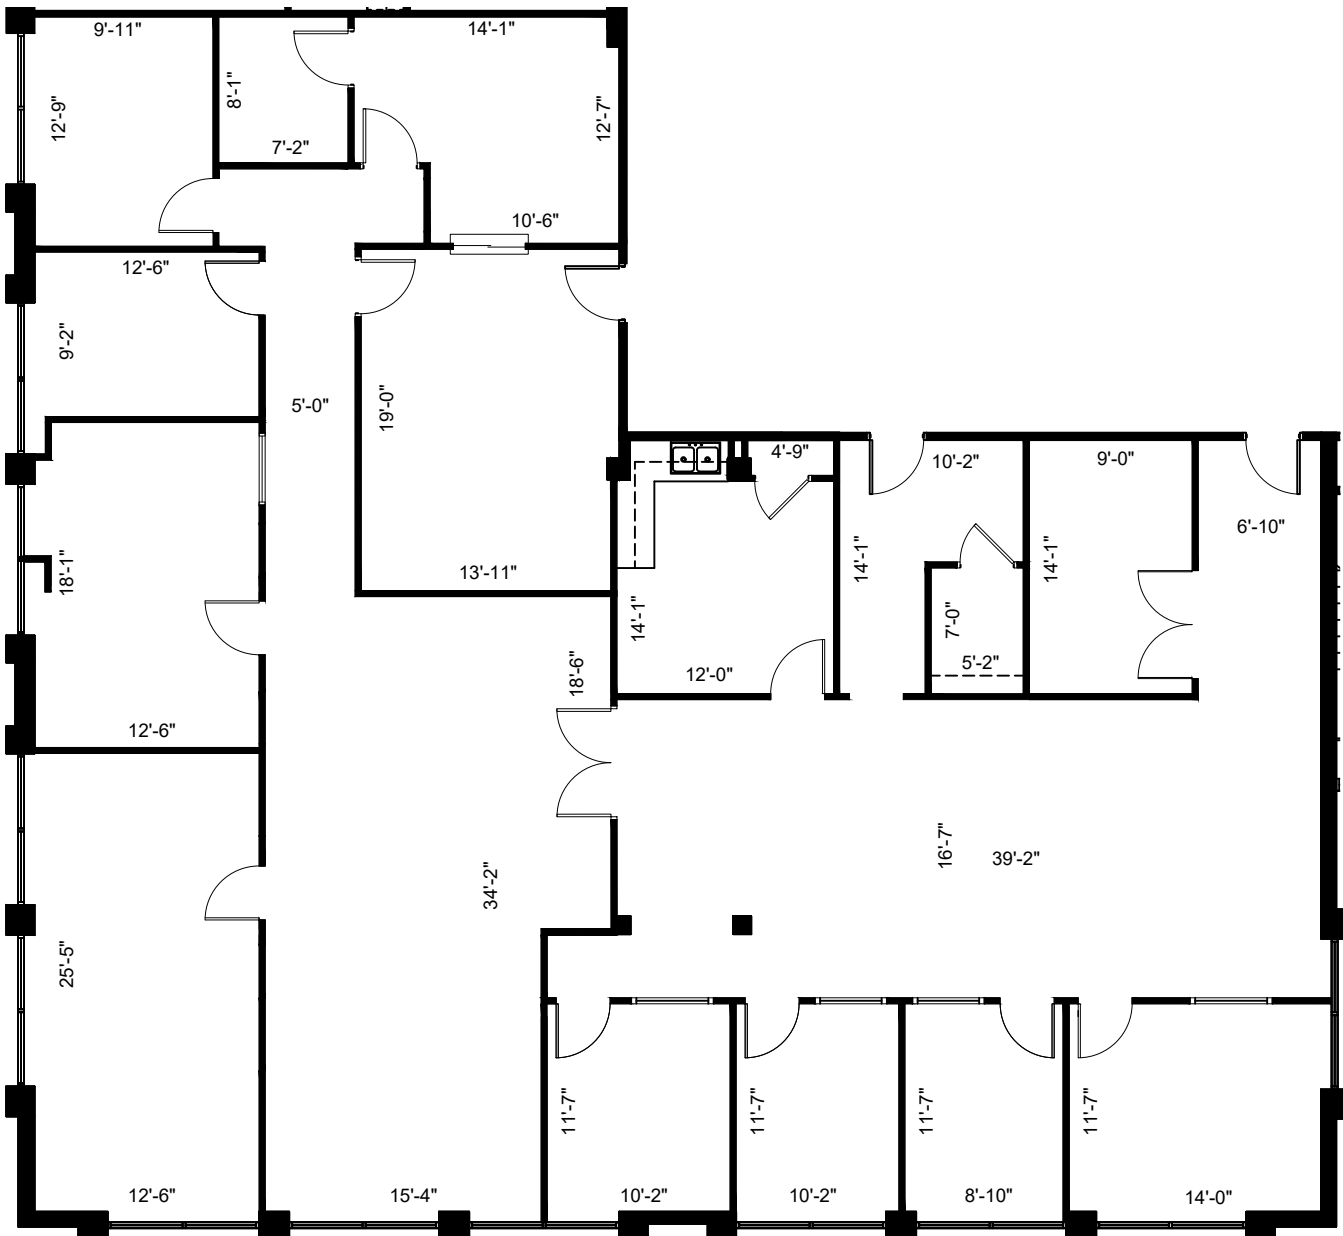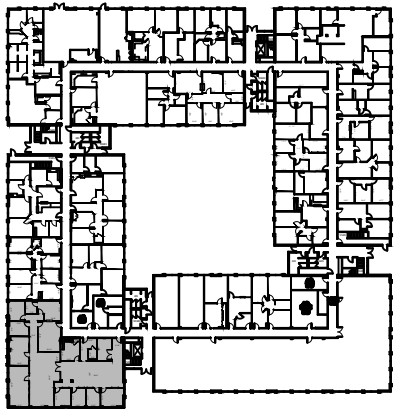

NORTH  
1ST FLOOR  
KEY PLAN

SUITE A100, A101  
4,684 NRA

1 FLOOR PLAN  
SCALE: 1/8"=1'-0"

FLOOR PLANS MAY NOT BE TO SCALE AND MAY NOT REFLECT EXISTING CONDITIONS AND SHALL NOT BE RELIED UPON AS SUCH THESE DRAWINGS ARE DESIGN INTENT AND ARE AN EXHIBIT TO THE LEASE