


NORTH
 1st FLOOR
 KEY PLAN

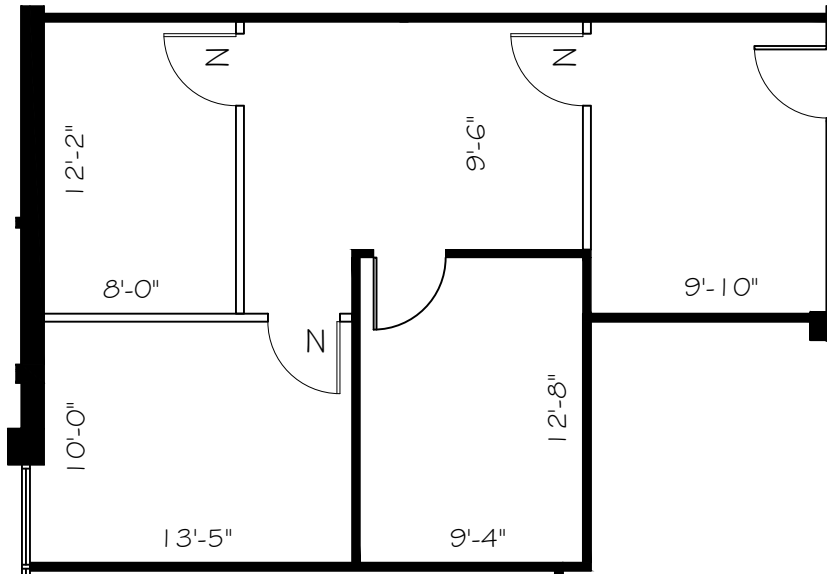

SUITE C110 881 NRA


1 FLOOR PLAN
 SCALE: 1/8"=1'-0"

FLOOR PLANS MAY NOT BE TO SCALE AND MAY NOT REFLECT EXISTING CONDITIONS AND SHALL NOT BE RELIED UPON AS SUCH

HARTMAN MANAGEMENT
 2909 HILLCROFT, SUITE 420
 HOUSTON, TX 77057



LEGEND

 

ISSUE DATES

1	05-04-20	LEASING REVIEW

COMMERCE PLAZA
 12820 HILLCREST ROAD DALLAS, TX
 SUITE C110

PROJECT:	12820 COMMERCE PLAZA HILLCREST
PLOT SCALE:	1/8" = 1'-0"
CHECKED BY:	AE
FILE NAME:	12820-COMMERCE PLAZA HILLCREST
DESIGNED BY:	AE
DRAWN BY:	AE

SHEET TITLE
 SCHEMATIC DESIGN

SHEET NUMBER
 SD-1