



LEGEND

EXISTING	NEW	DEMO
PARTITIONS	NEWRELOCATED DOOR	

ISSUE DATES



1	01-06-21	LEASING REVIEW

COMMERCE PLAZA HILLCREST
 12850 HILLCREST ROAD F109, DALLAS, TX 75230
 SUITE C226

PROJECT:	COMMERCE PLAZA HILLCREST
PLATT SCALE:	3/16" = 1'-0"
CHECKED BY:	AE
FILE NAME:	COMMERCE PLAZA HILLCREST
SHEET SIZE:	8.5 X 11
DRAWN BY:	AE

SHEET TITLE
EXISTING FLOOR PLAN

SHEET NUMBER
EX-1

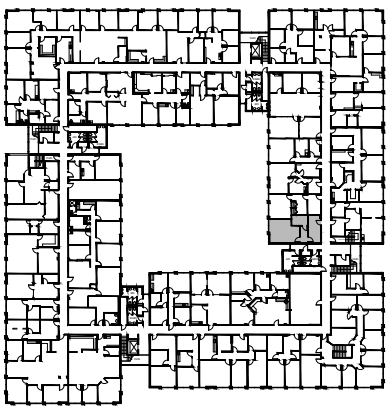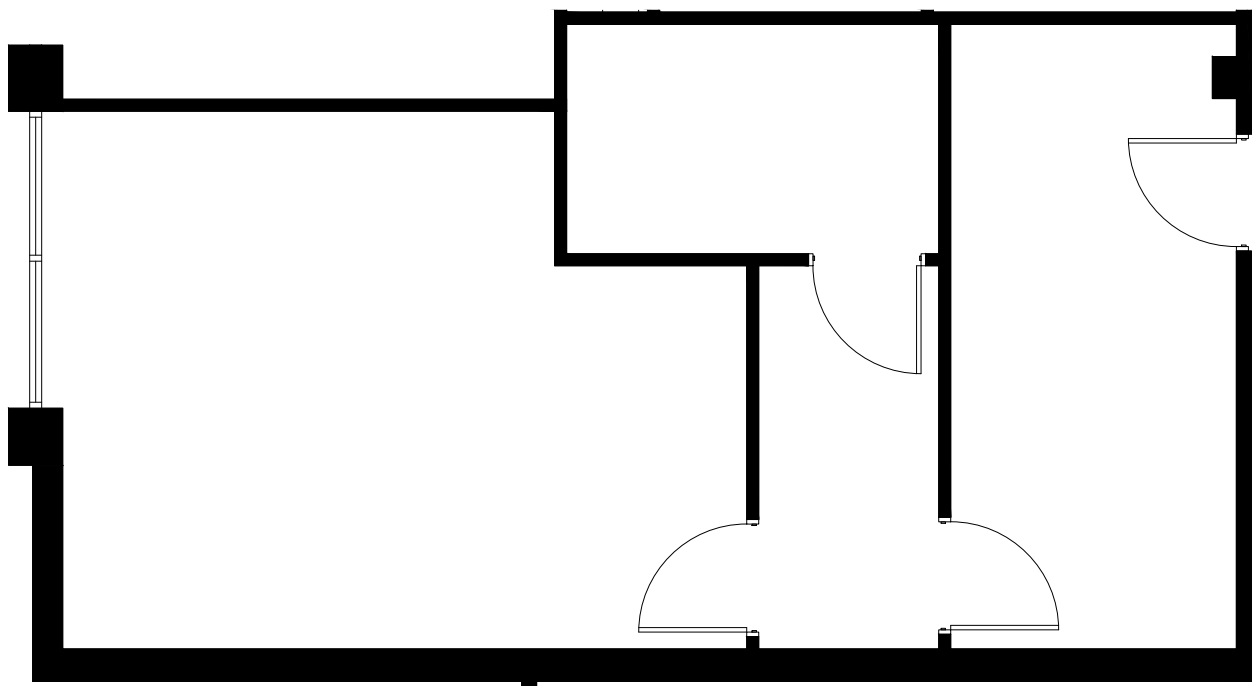

NORTH
 2nd FLOOR
 KEY PLAN

SUITE C226
636 NRA

1 FLOOR PLAN
 SCALE: 3/16"=1'-0"

FLOOR PLANS MAY NOT BE TO SCALE AND MAY NOT REFLECT EXISTING CONDITIONS AND SHALL NOT BE RELIED UPON AS SUCH THESE DRAWINGS ARE DESIGN INTENT AND ARE AN EXHIBIT TO THE LEASE