
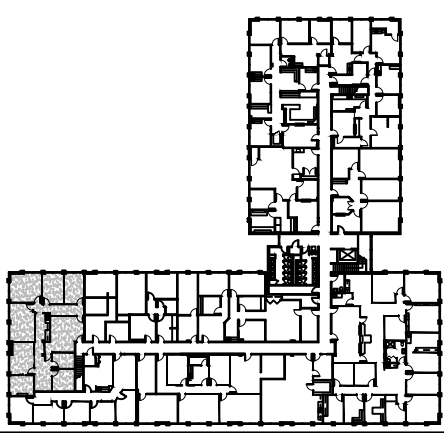


ISSUE DATES	

07-31-2018 | EXISTING PLAN
COMMERCE PLAZA HILLCREST
 12880 HILLCREST ROAD DALLAS, TX
 SUITE J235

PROJECT:	S13-COMMERCE PLAZA
PLOTTED SCALE:	SHEET SIZE:
CHECKED BY:	DRAWN BY:
FILE NAME:	S13-COMMERCE PLAZA

SHEET TITLE	EXISTING FLOOR PLAN
SHEET NUMBER	EX-1

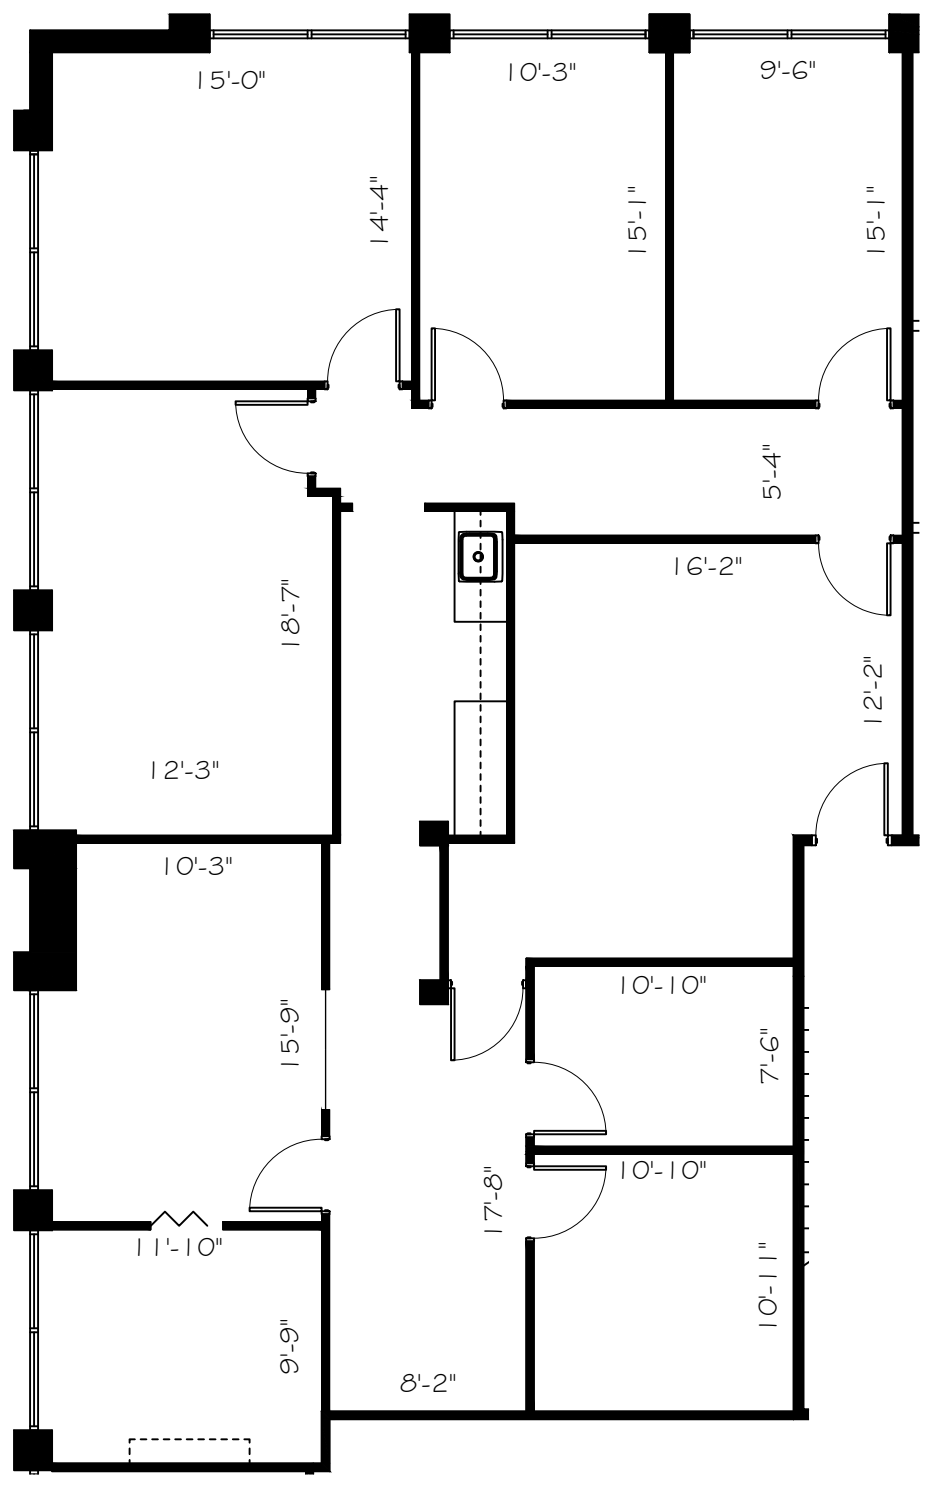

1 SUITE J235
 2,291 NRA
 EXISTING FLOOR PLAN
 SCALE: 1/8" = 1'-0"