



LEGEND

EXISTING WALLS	NEW WALLS	NEW/RELOCATED DOOR	LOW DEMO

ISSUE DATES


DATE	ISSUE	REVIEW
03-02-2021	1	

WESTHEIMER CENTRAL  
11200 WESTHEIMER ROAD HOUSTON, TX 77042  
SUITE 910

PROJECT:	WESTHEIMER CENTRAL
PLT/SCALE:	3/64"=1'-0"
CHECKED BY:	WM
FILE NAME:	WESTHEIMER CENTRAL

SHEET TITLE  
SCHEMATIC DESIGN

SHEET NUMBER  
SD-1

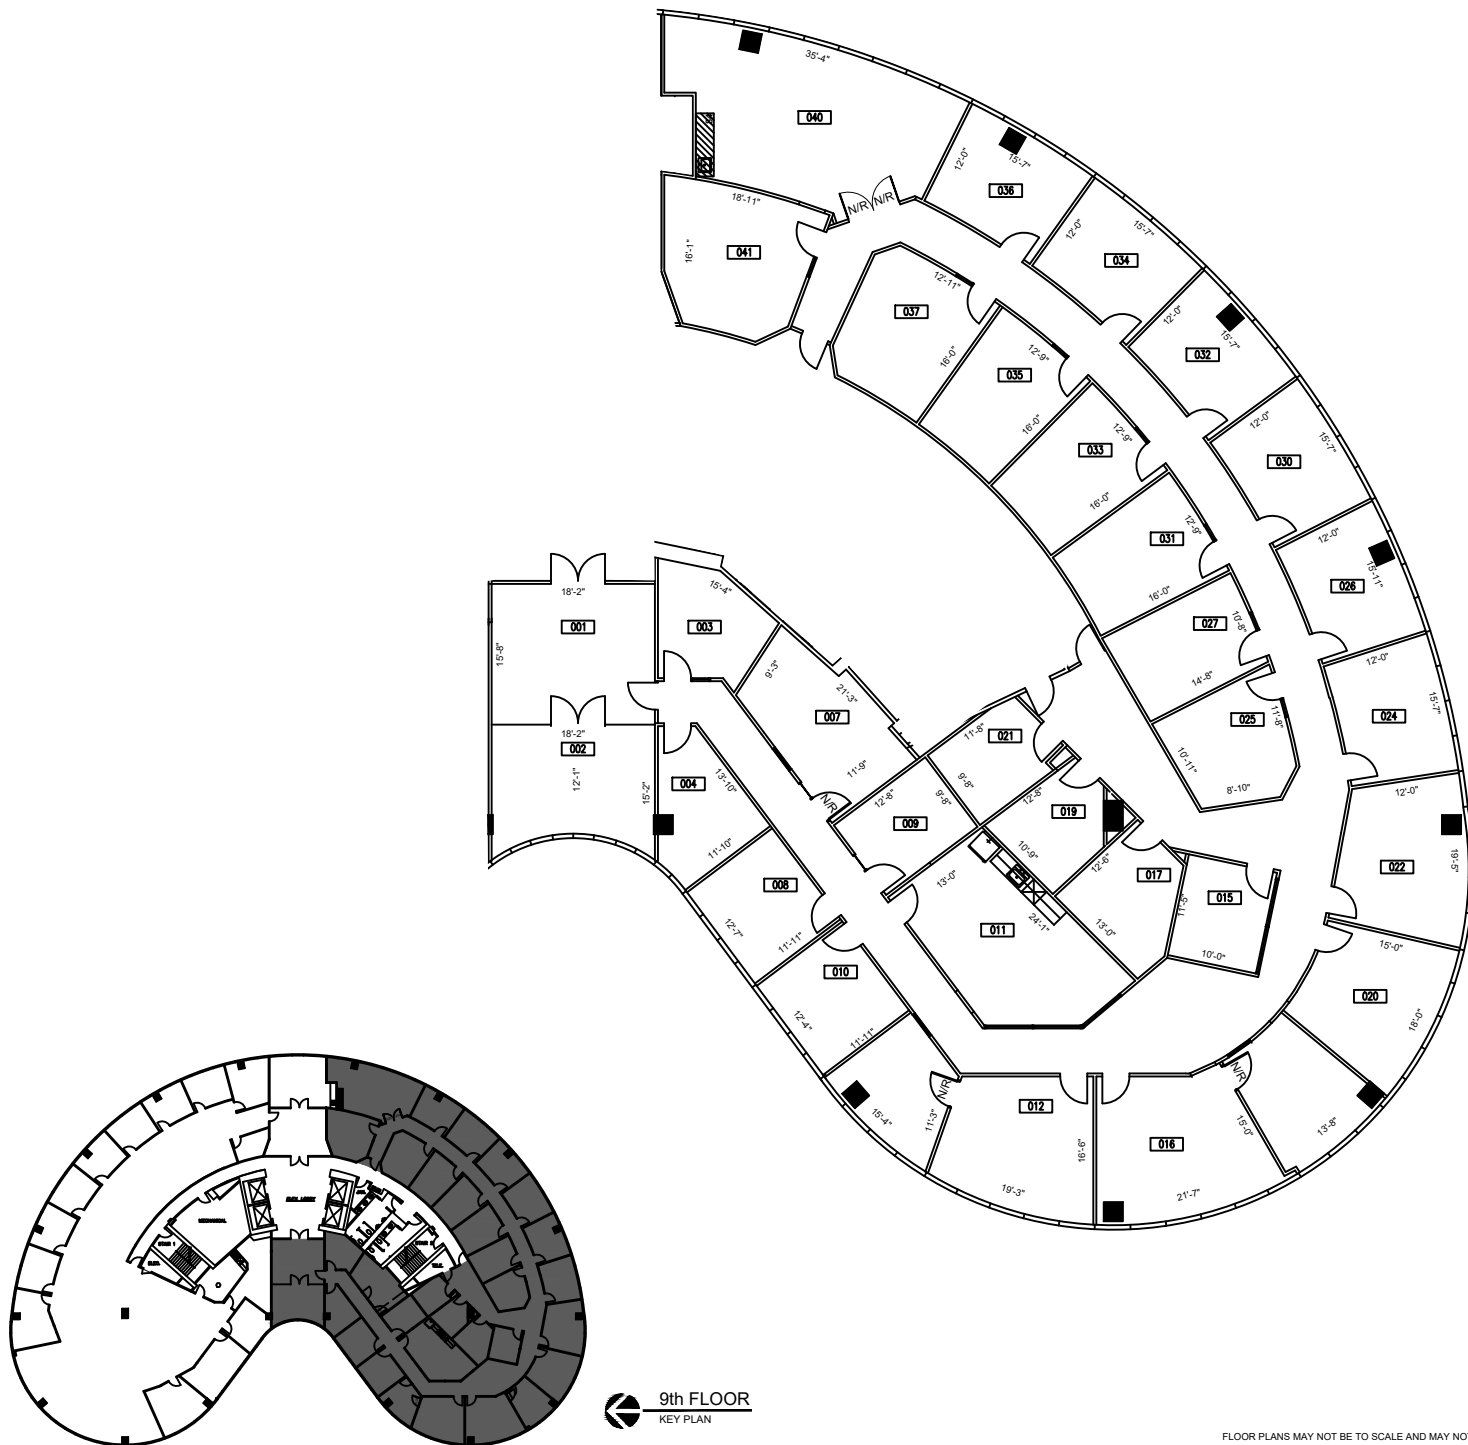

**SUITE 900**  
**9,737 NRA**

**1 FLOOR PLAN**  
SCALE: 3/64"=1'-0"

9th FLOOR  
KEY PLAN

FLOOR PLANS MAY NOT BE TO SCALE AND MAY NOT REFLECT EXISTING CONDITIONS AND SHALL NOT BE RELIED UPON AS SUCH THESE DRAWINGS ARE DESIGN INTENT AND ARE AN EXHIBIT TO THE LEASE