



LEGEND

EXISTING WALLS	NEW WALLS	NEW RELOCATED DOOR	LOW DEMO
(Symbol)	(Symbol)	(Symbol)	(Symbol)
NEW WIRE			N/A

ISSUE DATES



ISSUE	DATE	DESCRIPTION
1	02-23-2022	ISSUE FOR REVIEW

WESTHEIMER CENTRAL
 11200 WESTHEIMER ROAD HOUSTON, TX 77042
 SUITE 400

PROJECT:	WESTHEIMER CENTRAL
PLOTTED SCALE:	1/8" = 1'-0"
CHECKED BY:	WM
FILE NAME:	WESTHEIMER CENTRAL
DRAWN BY:	WM
SHEET SIZE:	8.5 X 11

SHEET TITLE
EXISTING FLOOR PLAN

SHEET NUMBER
EX-1

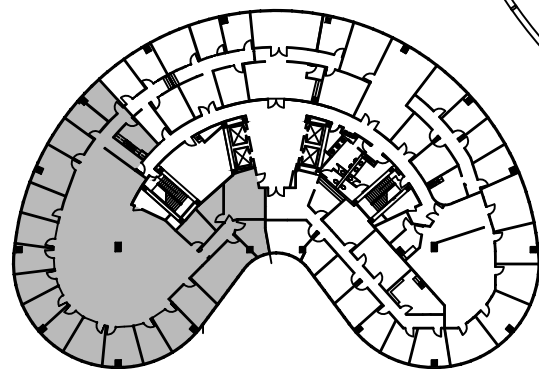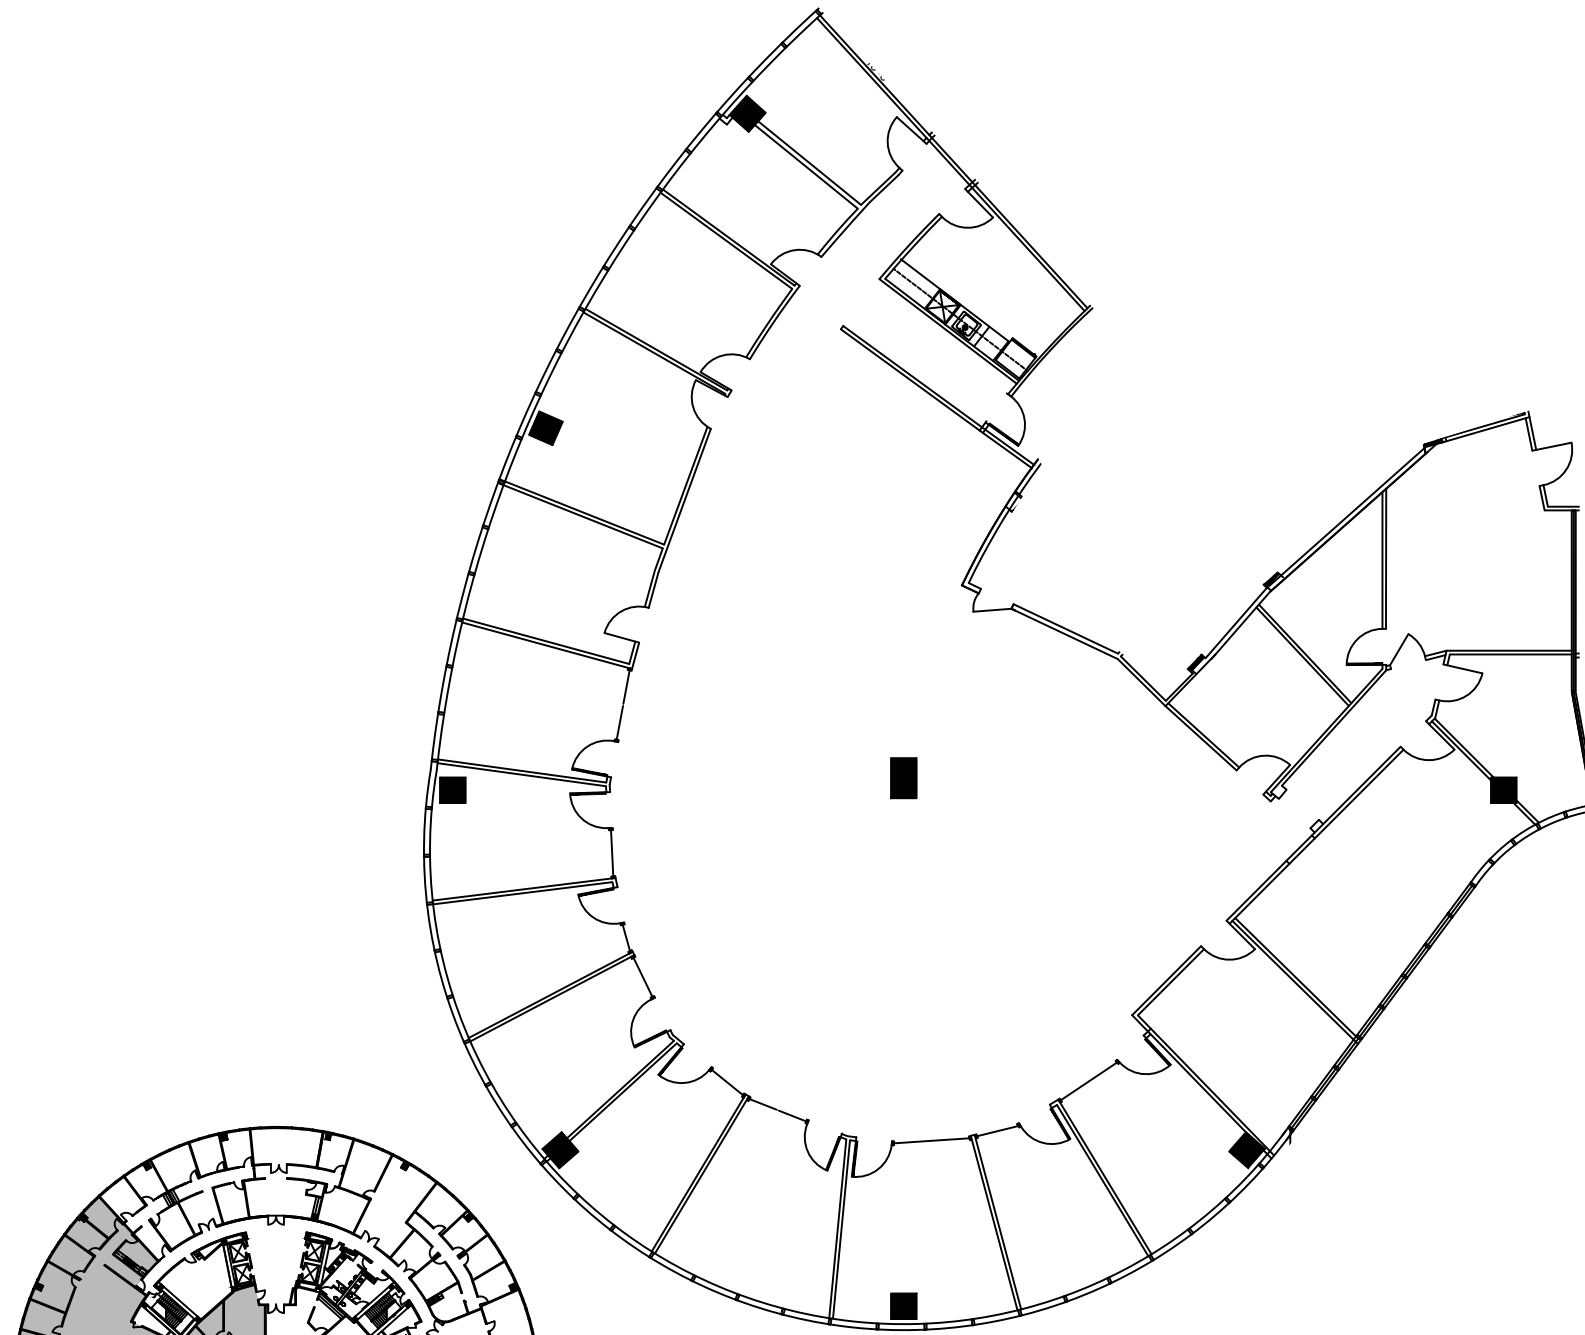

4th FLOOR
 KEY PLAN

1 FLOOR PLAN
 SCALE: 1/8"=1'-0"

FLOOR PLANS MAY NOT BE TO SCALE AND MAY NOT REFLECT EXISTING CONDITIONS AND SHALL NOT BE RELIED UPON AS SUCH THESE DRAWINGS ARE DESIGN INTENT AND ARE AN EXHIBIT TO THE LEASE