



LEGEND

EXISTING WALLS	NEW WALLS	NEW RELOCATED DOOR	LOW	DEM

ISSUE DATES



1	03-07-2022	ISSUE
		REVIEW

WESTHEIMER CENTRAL
 11200 WESTHEIMER HOUSTON, TX 77042
 SUITE 100

PROJECT:	631-WESTHEIMER
PLLOT SCALE:	1/8"=1'-0"
CHECKED BY:	WM
FILE NAME:	631-WESTHEIMER

SHEET TITLE
 SCHEMATIC DESIGN

SHEET NUMBER
 SD-1

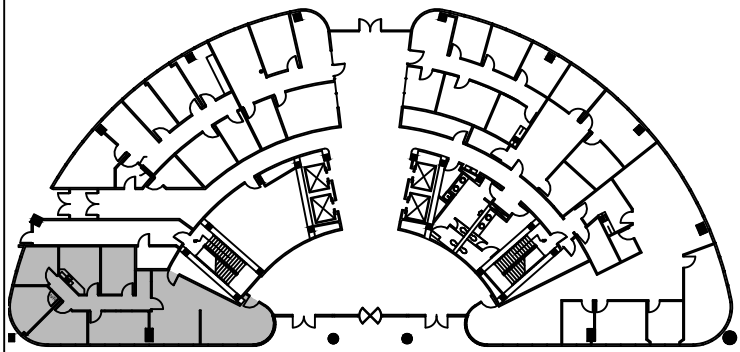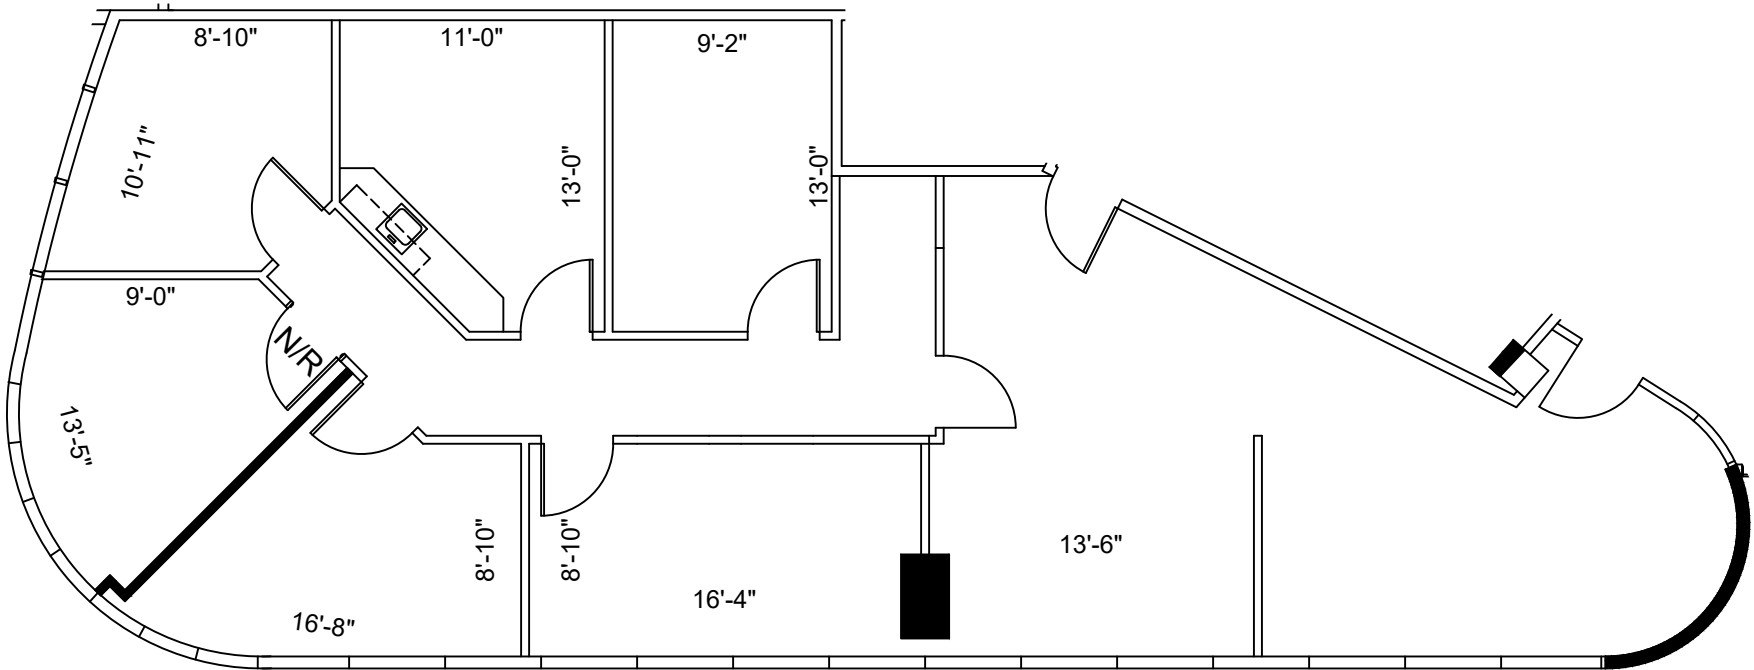

NORTH GROUND FLOOR
 KEY PLAN

1 FLOOR PLAN
 SCALE: 1/8"=1'-0"

FLOOR PLANS MAY NOT BE TO SCALE AND MAY NOT REFLECT EXISTING CONDITIONS AND SHALL NOT BE RELIED UPON AS SUCH THESE DRAWINGS ARE DESIGN INTENT AND ARE AN EXHIBIT TO THE LEASE