

HARTMAN MANAGEMENT
 2909 HILLCROFT, SUITE 420
 HOUSTON, TX 77057



LEGEND	
EXISTING PARTITIONS	---
NEW PARTITIONS	---
EXISTING DOORS	---
NEW DOORS	---
RELOCATED DOORS	---
NEW RELOCATED DOOR	---



ISSUE DATES	
1	03-18-21
	LEASING REVIEW

COMMERCE PLAZA HILLCREST
 12850 HILLCREST ROAD, DALLAS, TX 75230
 SUITE B221

PROJECT:	COMMERCE PLAZA HILLCREST
PLAT SCALE:	1/8" = 1'-0"
CHECKED BY:	AE
FILE NAME:	COMMERCE PLAZA HILLCREST

SHEET TITLE
 EXISTING PLAN

SHEET NUMBER
 EX-1

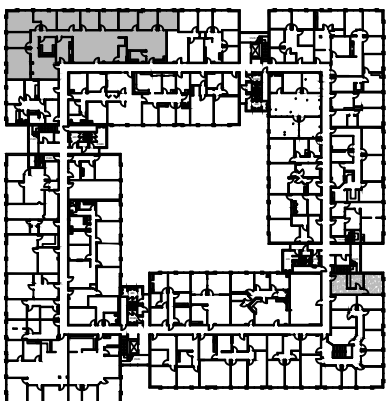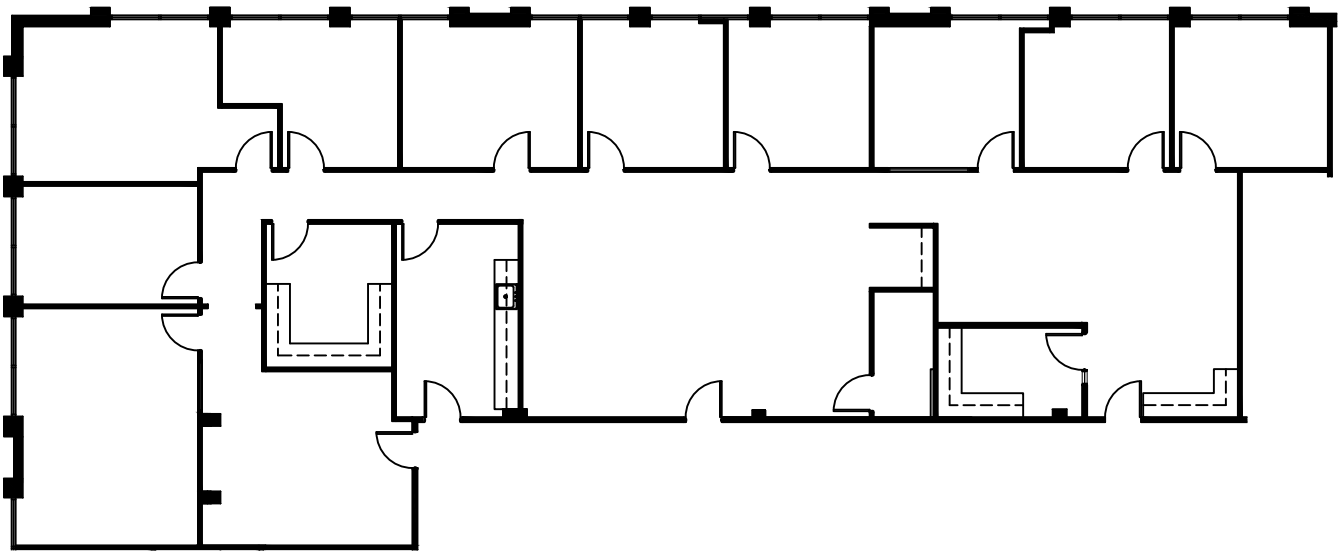

NORTH
 2nd FLOOR
 KEY PLAN

SUITE B221
4,478 NRA

1 FLOOR PLAN
 SCALE: 1/8"=1'-0"

FLOOR PLANS MAY NOT BE TO SCALE AND MAY NOT REFLECT EXISTING CONDITIONS AND SHALL NOT BE RELIED UPON AS SUCH THESE DRAWINGS ARE DESIGN INTENT AND ARE AN EXHIBIT TO THE LEASE