


NORTH
 2nd FLOOR
 KEY PLAN



SUITE C205 580 NRA



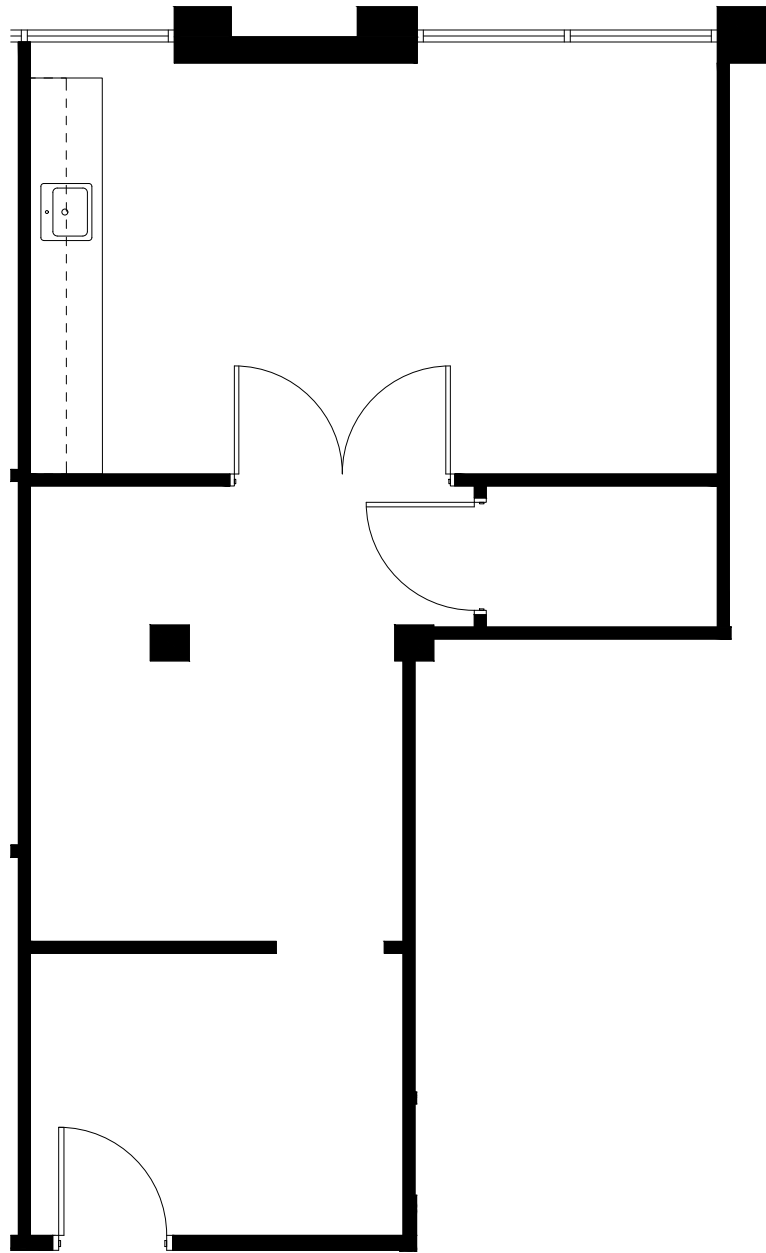

1 FLOOR PLAN
 SCALE: 1/8"=1'-0"

FLOOR PLANS MAY NOT BE TO SCALE AND MAY NOT REFLECT EXISTING CONDITIONS AND SHALL NOT BE RELIED UPON AS SUCH THESE DRAWINGS ARE DESIGN INTENT AND ARE AN EXHIBIT TO THE LEASE

HARTMAN MANAGEMENT
 2909 HILLCROFT, SUITE 420
 HOUSTON, TX 77057



LEGEND

EXISTING PARTITIONS	NEW PARTITIONS	NEW RELOCATED DOOR	DEMOS
			

ISSUE DATES

NO.	DATE	REVISION
1	01-20-22	LEASING REVIEW

COMMERCE PLAZA HILLCREST
 12850 HILLCREST ROAD, DALLAS, TX 75230
 SUITE C205

PROJECT:	COMMERCE PLAZA HILLCREST
PLAT SCALE:	1/8" = 1'-0"
CHECKED BY:	AE
FILE NAME:	COMMERCE PLAZA HILLCREST
DRAWN BY:	AE

SHEET TITLE
 EXISTING FLOOR PLAN

SHEET NUMBER
 EX-1