


NORTH  
 2nd FLOOR  
 KEY PLAN



# SUITE C207-C211 2,244 NRA



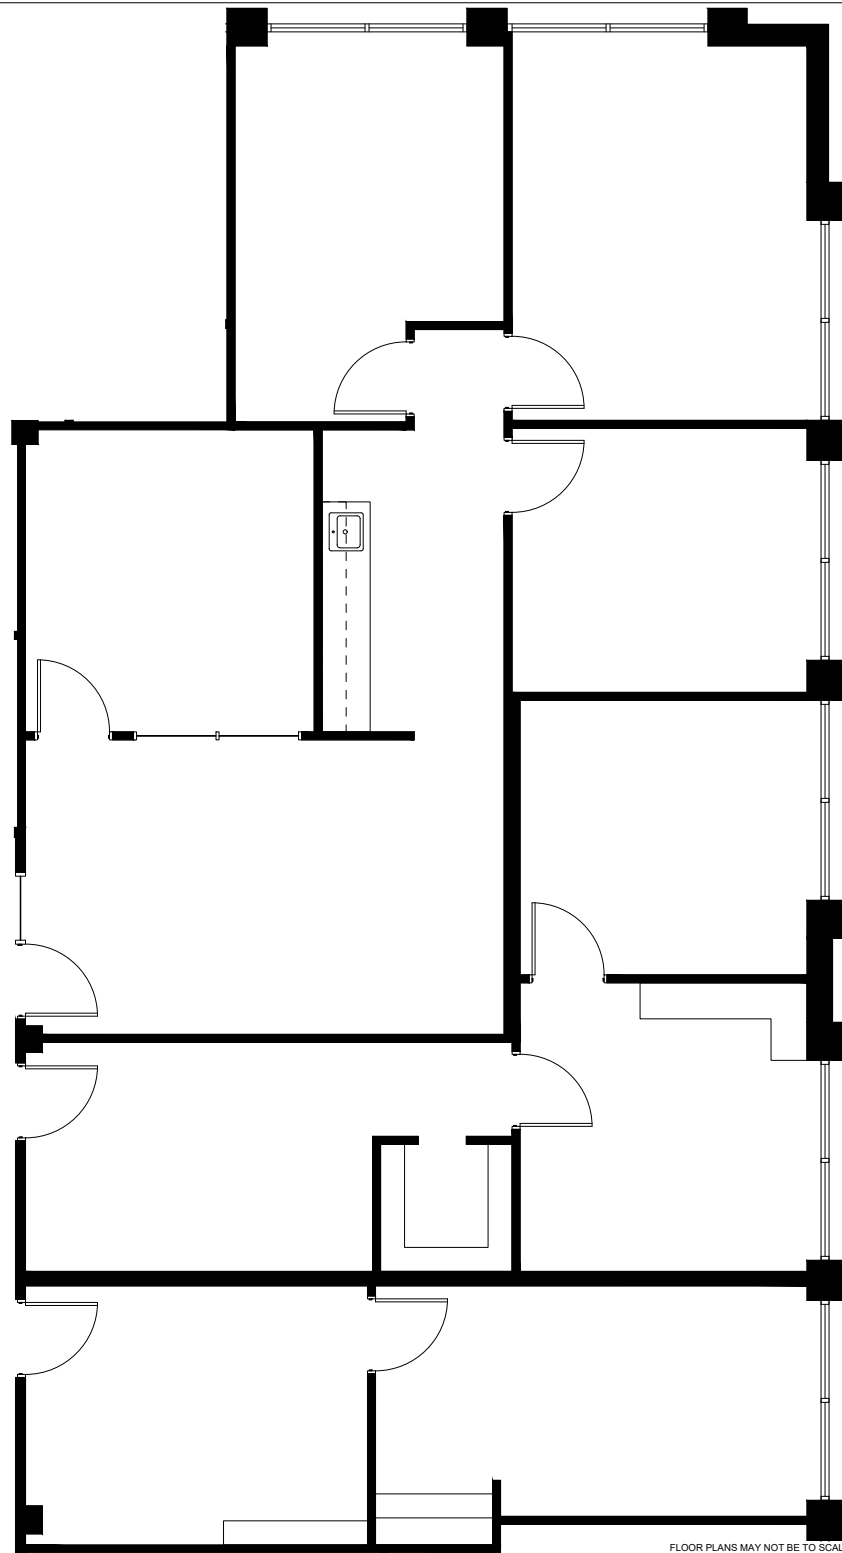

**1** FLOOR PLAN  
 SCALE: 1/8"=1'-0"

FLOOR PLANS MAY NOT BE TO SCALE AND MAY NOT REFLECT EXISTING CONDITIONS AND SHALL NOT BE RELIED UPON AS SUCH THESE DRAWINGS ARE DESIGN INTENT AND ARE AN EXHIBIT TO THE LEASE

HARTMAN MANAGEMENT  
 2909 HILLCROFT, SUITE 420  
 HOUSTON, TX 77057



**LEGEND**

EXISTING PARTITIONS	NEW PARTITIONS	NEW RELOCATED DOOR	DEMOS
			

**ISSUE DATES**

NO.	DATE	REVISION
1	02-03-22	LEASING REVIEW

COMMERCE PLAZA HILLCREST  
 12850 HILLCREST ROAD, DALLAS, TX 75230  
 SUITE C207 C211

PROJECT:	COMMERCE PLAZA HILLCREST
PLAT SCALE:	1/8" = 1'-0"
CHECKED BY:	AE
FILE NAME:	COMMERCE PLAZA HILLCREST
DRAWN BY:	AE

SHEET TITLE  
 EXISTING FLOOR PLAN

SHEET NUMBER  
 EX-1