


NORTH  
 1ST FLOOR  
 KEY PLAN

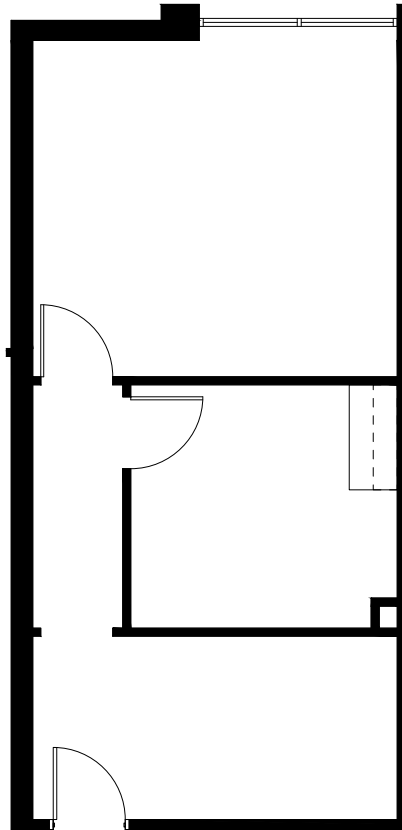

# SUITE D126 586 NRA

1 FLOOR PLAN  
 SCALE: 1/16"=1'-0"

FLOOR PLANS MAY NOT BE TO SCALE AND MAY NOT REFLECT EXISTING CONDITIONS AND SHALL NOT BE RELIED UPON AS SUCH

HARTMAN MANAGEMENT  
 2909 HILLCROFT, SUITE 420  
 HOUSTON, TX 77057



LEGEND	
EXISTING WALLS	---
NEW WALLS	
EXISTING DOOR	⌢
NEW DOOR	⌢
EXISTING WINDOW	==
NEW WINDOW	==
EXISTING GLASS PARTITION	----
NEW GLASS PARTITION	----
NEW RELOCATED DOOR	N/R

ISSUE DATES	
1	07-15-21 LEASING REVIEW

COMMERCE PLAZA HILLCREST  
 12820 HILLCREST ROAD DALLAS, TX  
 SUITE D126

PROJECT:	COMMERCE PLAZA HILLCREST
PLATT SCALE:	1/16" = 1'-0"
CHECKED BY:	AE
FILE NAME:	COMMERCE PLAZA HILLCREST
DRAWN BY:	AE
SHEET SIZE:	8.5 X 11

SHEET TITLE  
 EXISTING PLAN

SHEET NUMBER  
 EX-1