



LEGEND

EXISTING PARTITIONS	EXISTING DOOR	NEW DOOR	DEMOLITION
NEW/RELOCATED DOOR	N		

ISSUE DATES


1	01-13-21	LEASING REVIEW

CORPORATE PARK PLACE  
 1333 CORPORATE DRIVE, IRVING, TX 75038  
 SUITE 225


PROJECT	015-CORPORATE PARK PLACE
PLOT SCALE	1/8"=1'-0"
CHECKED BY	AE
FILE NAME	015-CORPORATE PARK PLACE

SHEET TITLE  
 EXISTING PLAN

SHEET NUMBER  
 EX-1

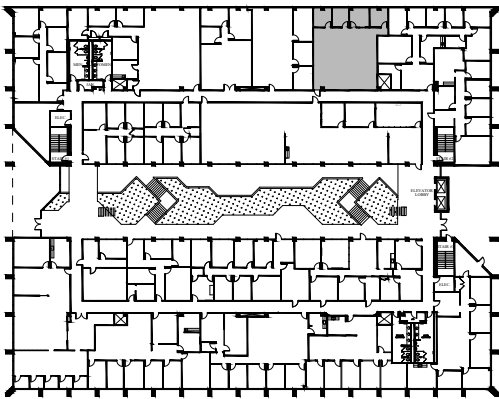

NORTH  
 2nd FLOOR  
 KEY PLAN

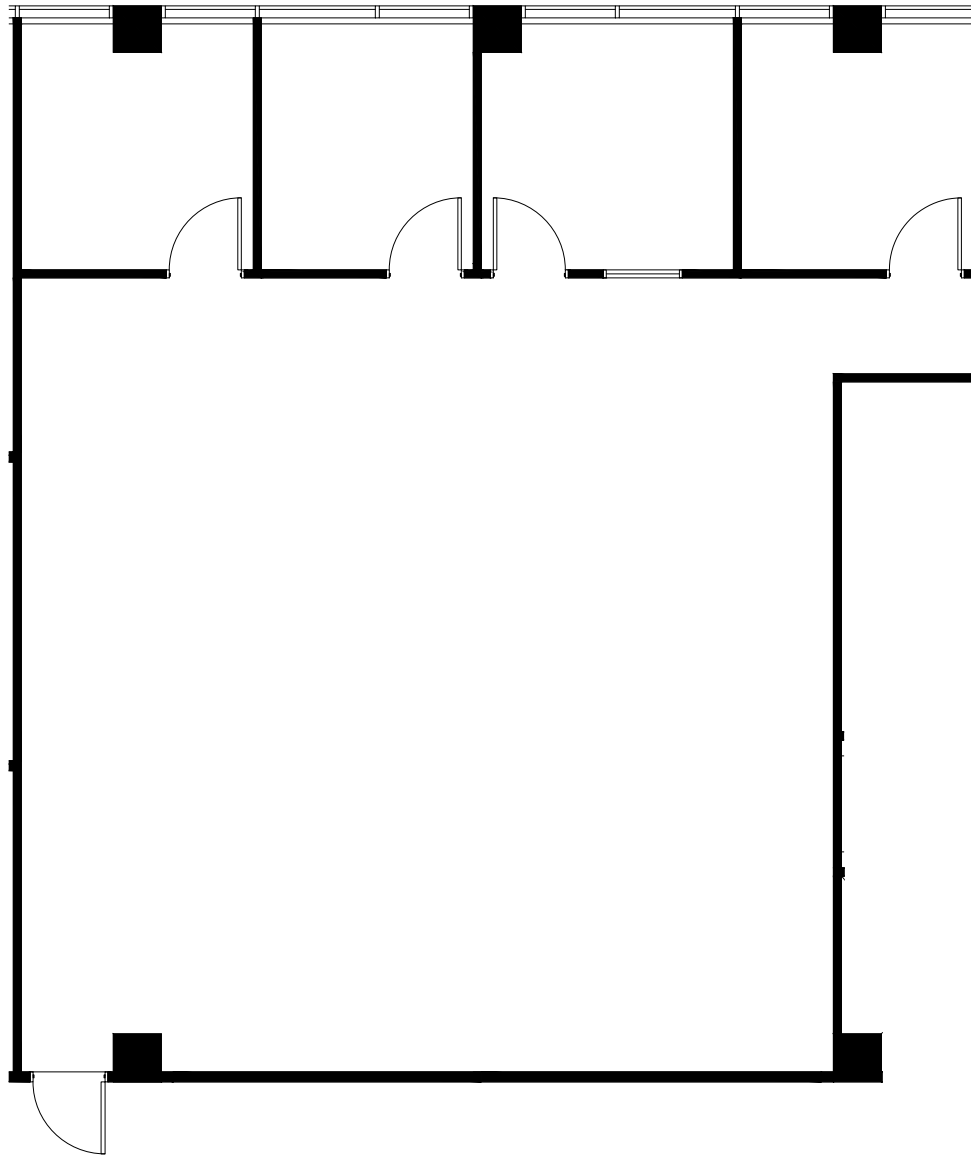

SUITE 225  
 1,969 NRA

1 FLOOR PLAN  
 SCALE: 1/8"=1'-0"

FLOOR PLANS MAY NOT BE TO SCALE AND MAY NOT REFLECT EXISTING CONDITIONS AND SHALL NOT BE RELIED UPON AS SUCH