



LEGEND

EXISTING PARTITIONS	EXISTING PARTITIONS	NEW PARTITIONS	DEMOS
(Solid line)	(Dashed line)	(Thick solid line)	(Thin solid line)
NEW/RELOCATED DOOR	(Door symbol)		

ISSUE DATES



NO.	DATE	REVISION
1	10-02-19	LEASING REVIEW

CORPORATE PARK PLACE
 1333 CORPORATE DRIVE, IRVING, TX 75038
 SUITE 240

PROJECT	CORPORATE PARK PLACE
PLLOT SCALE	1/16"=1'-0"
CHECKED BY	WM
FILE NAME	CORPORATE PARK PLACE
SHEET SIZE	8.5 X 11
DRAWN BY	WM

SHEET TITLE
EXISTING PLAN

SHEET NUMBER
EX-1

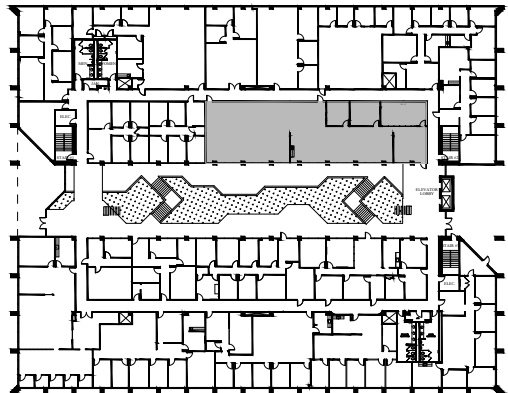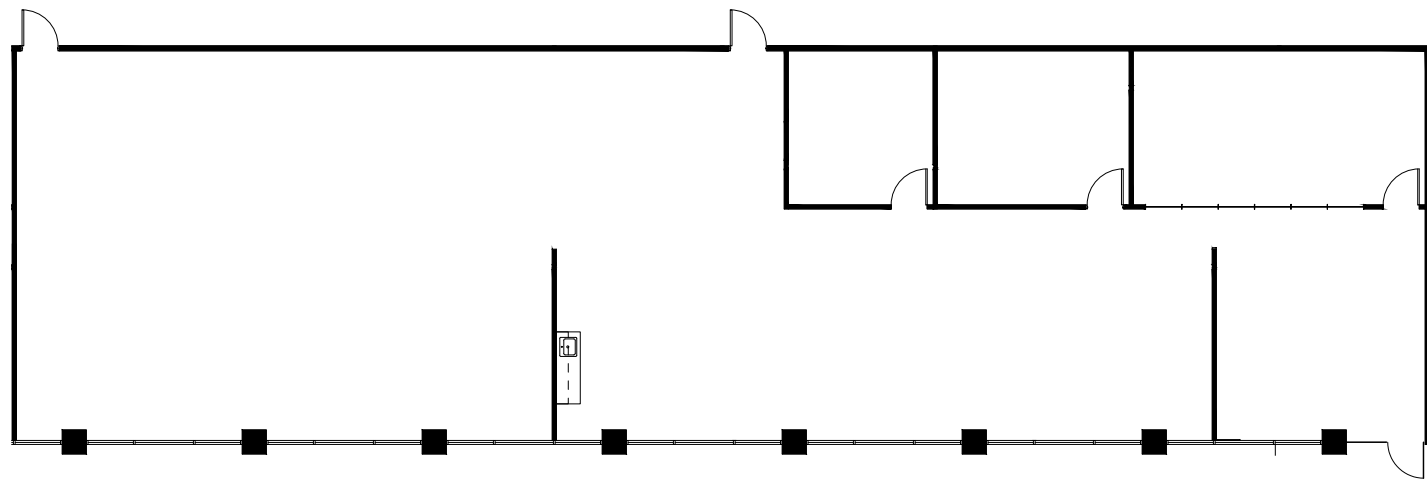

NORTH

2nd FLOOR
 KEY PLAN

SUITE 240
4,720 NRA

1 FLOOR PLAN
 SCALE: 1/16"=1'-0"

FLOOR PLANS MAY NOT BE TO SCALE AND MAY NOT REFLECT EXISTING CONDITIONS AND SHALL NOT BE RELIED UPON AS SUCH THESE DRAWINGS ARE DESIGN INTENT AND ARE AN EXHIBIT TO THE LEASE