



LEGEND

EXISTING PARTITIONS	EXISTING DOOR	NEW DOOR	DEMOLITION
NEW/RELOCATED DOOR	N		

ISSUE DATES



NO.	DATE	REVISION
1	01-27-21	LEASING REVIEW

CORPORATE PARK PLACE
1333 CORPORATE DRIVE, IRVING, TX 75038
SUITE 300

PROJECT:	315-CORPORATE PARK PLACE
PLOT SCALE:	3/32" = 1'-0"
CHECKED BY:	AE
FILE NAME:	315-CORPORATE PARK PLACE

SHEET TITLE
EXISTING PLAN

SHEET NUMBER
EX-1

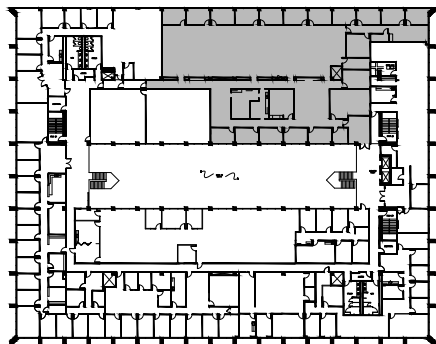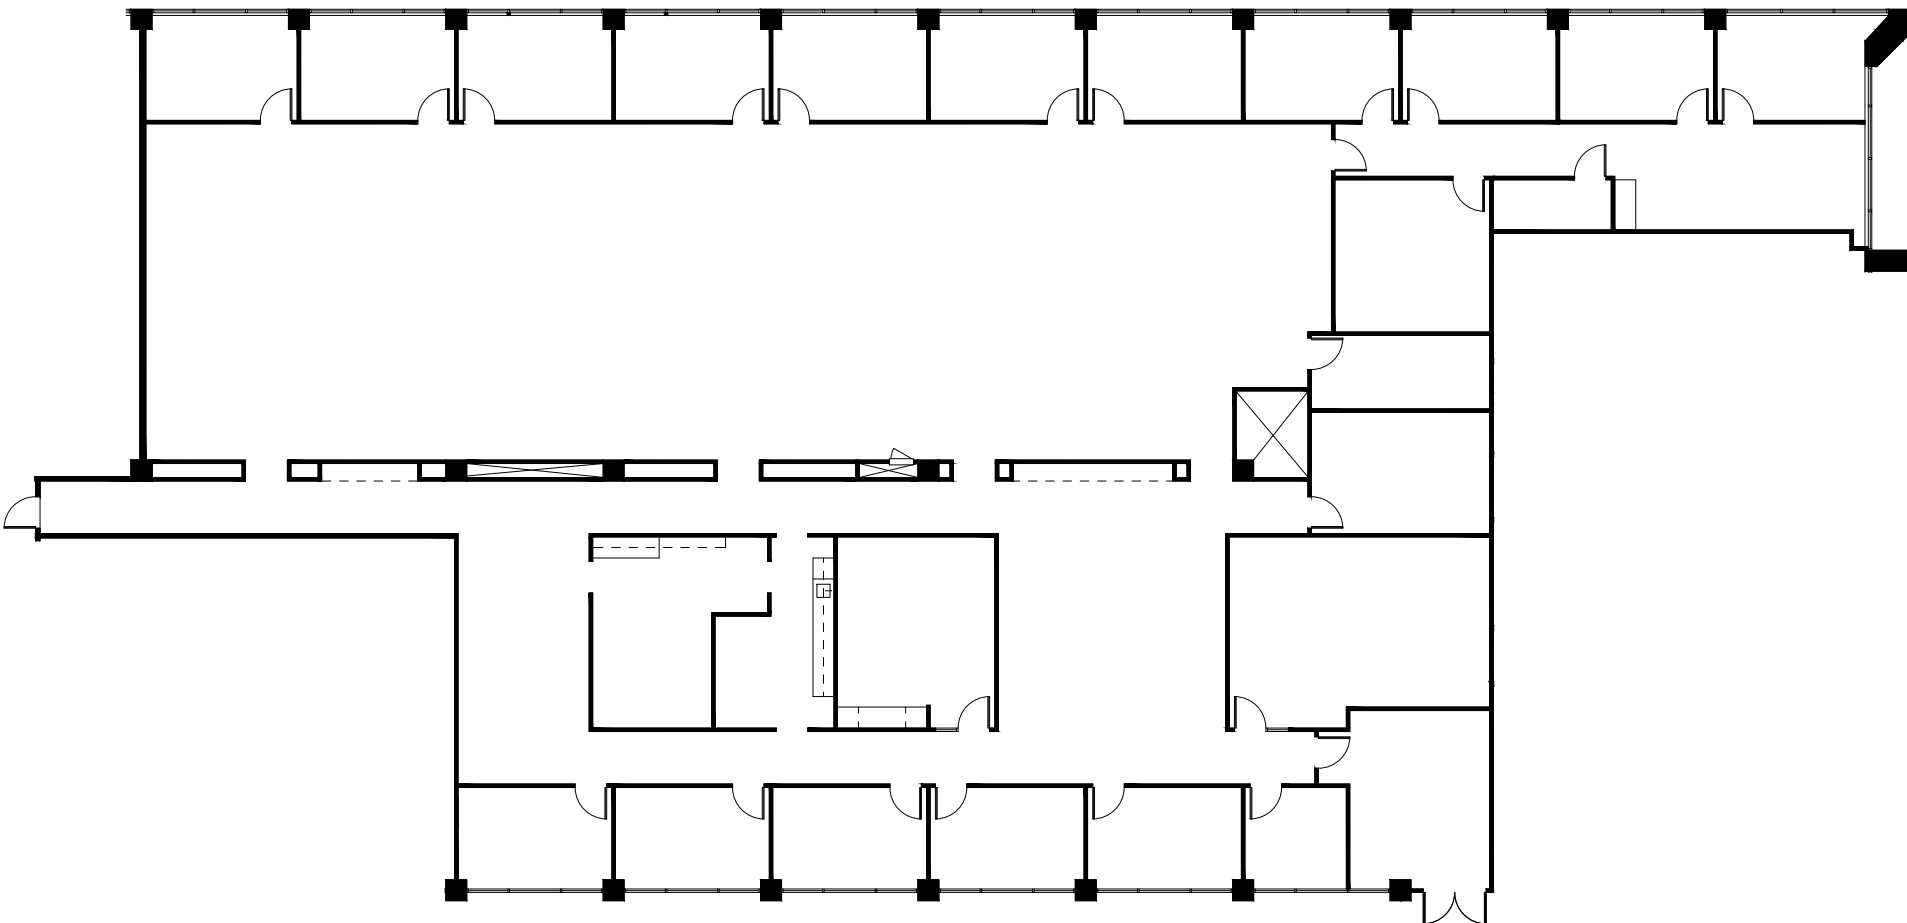

NORTH
3rd FLOOR
KEY PLAN

1 FLOOR PLAN
SCALE: 3/32"=1'-0"

FLOOR PLANS MAY NOT BE TO SCALE AND MAY NOT REFLECT EXISTING CONDITIONS AND SHALL NOT BE RELIED UPON AS SUCH