



LEGEND	
EXISTING	NEW LOW DEM.
WALLS	
NEW/RELOCATED DOOR	



ISSUE DATES		
NO.	DATE	REASON
1	08-20-2020	ISSUING FOR REVIEW

**TWO PARK TEN PLACE**  
 16300 PARK TEN PLACE BLVD. HOUSTON, TX 77084  
 SUITE 200

PROJECT:	TWO PARK TEN PLACE
PLLOT SCALE:	1/8"=1'-0"
CHECKED BY:	WM
FILE NAME:	TWO PARK TEN PLACE
DRAWN BY:	WM

SHEET TITLE  
**EXISTING FLOOR PLAN**

SHEET NUMBER  
**EX-1**

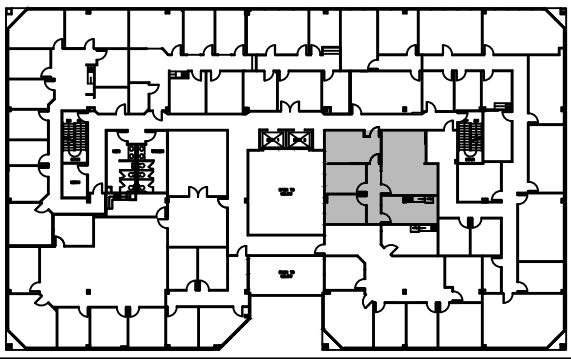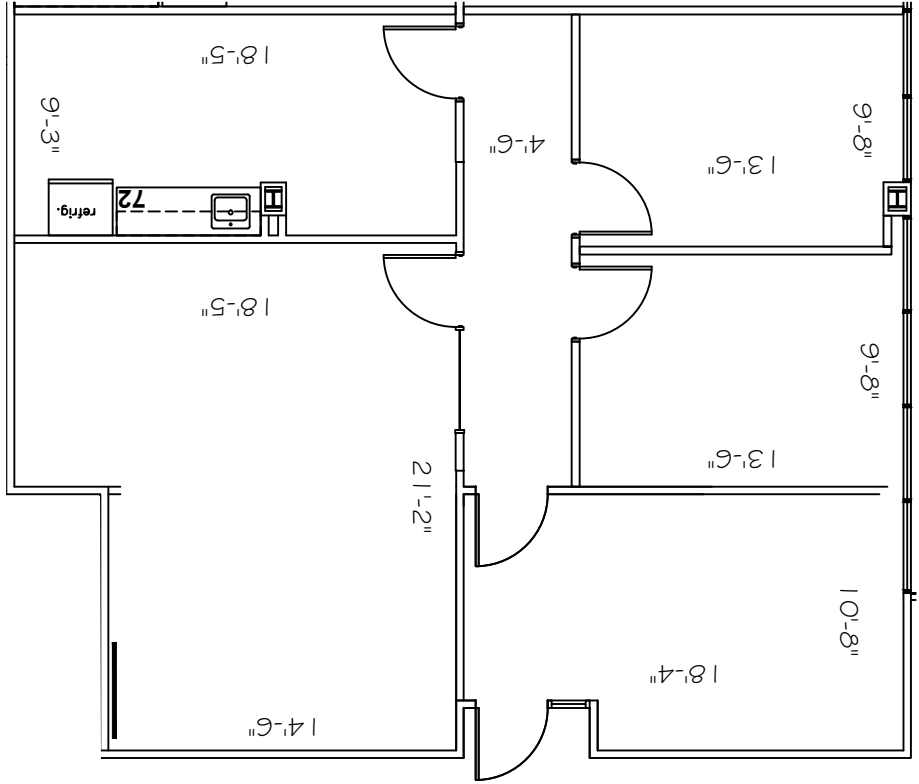

**2nd FLOOR**  
 KEY PLAN

**1 SUITE 200**  
**1,320 NRA**  
**FLOOR PLAN**  
 SCALE: 1/8"=1'-0"

FLOOR PLANS MAY NOT BE TO SCALE AND MAY NOT REFLECT EXISTING CONDITIONS AND SHALL NOT BE RELIED UPON AS SUCH THESE DRAWINGS ARE DESIGN INTENT AND ARE AN EXHIBIT TO THE LEASE