
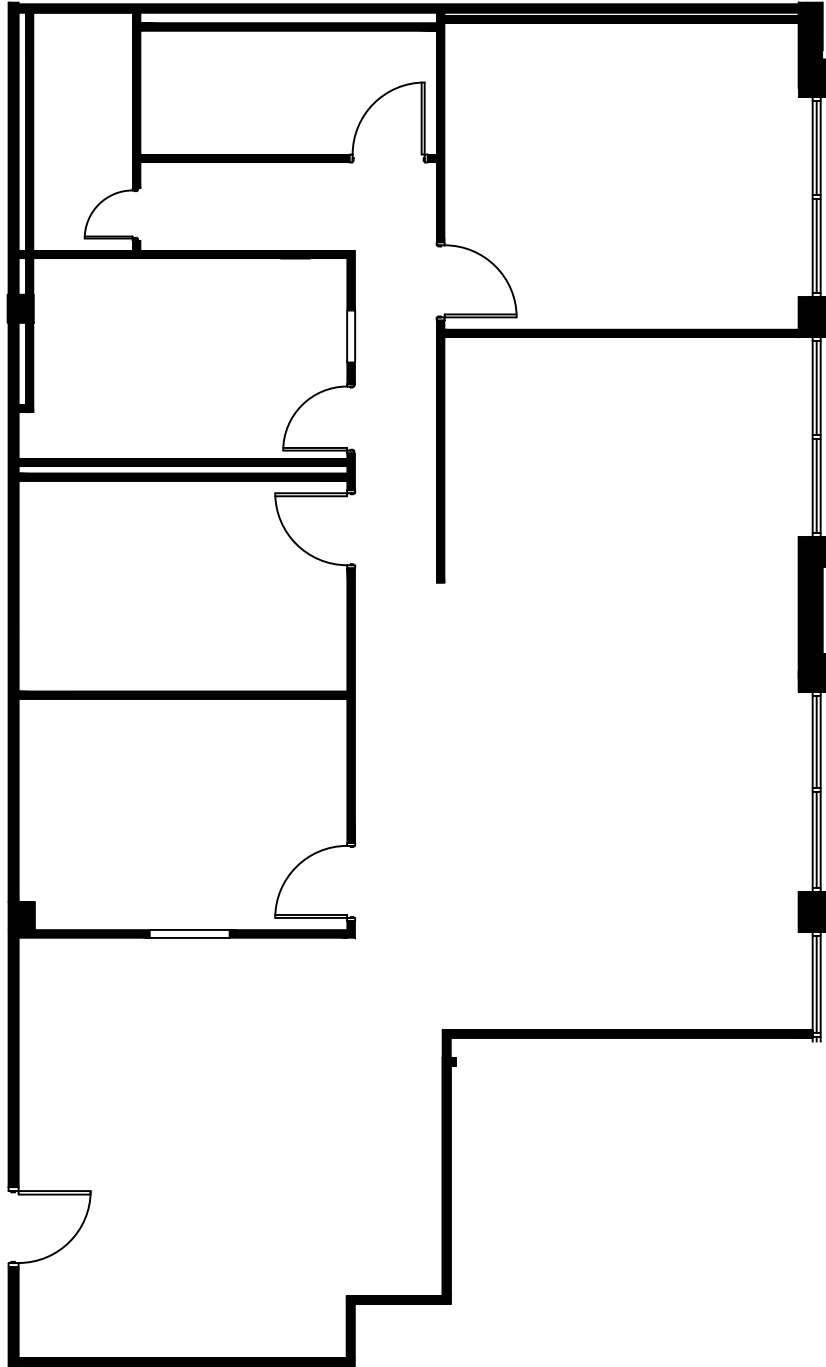


NORTH
 2nd FLOOR
 KEY PLAN



SUITE A216
1,975 NRA




 
 


1 **FLOOR PLAN**
 SCALE: 1/8"=1'-0"

FLOOR PLANS MAY NOT BE TO SCALE AND MAY NOT REFLECT EXISTING CONDITIONS AND SHALL NOT BE RELIED UPON AS SUCH

HARTMAN MANAGEMENT
 2909 HILLCROFT, SUITE 420
 HOUSTON, TX 77057



LEGEND

EXISTING	NEW	DEMO
		
PARTITIONS		
		
NEW/RELOCATED DOOR		
		N

ISSUE DATES

NO.	DATE	REVISION
1	10-14-20	LEASING REVIEW

COMMERCE PLAZA
 12830 HILLCREST ROAD DALLAS, TX
 SUITE A216

PROJECT:	S13-COMMERCE PLAZA
PLOT SCALE:	1/8" = 1'-0"
CHECKED BY:	AE
FILE NAME:	S13-COMMERCE PLAZA

SHEET TITLE
SCHEMATIC DESIGN

SHEET NUMBER
SD-1