


NORTH
 1st FLOOR
 KEY PLAN

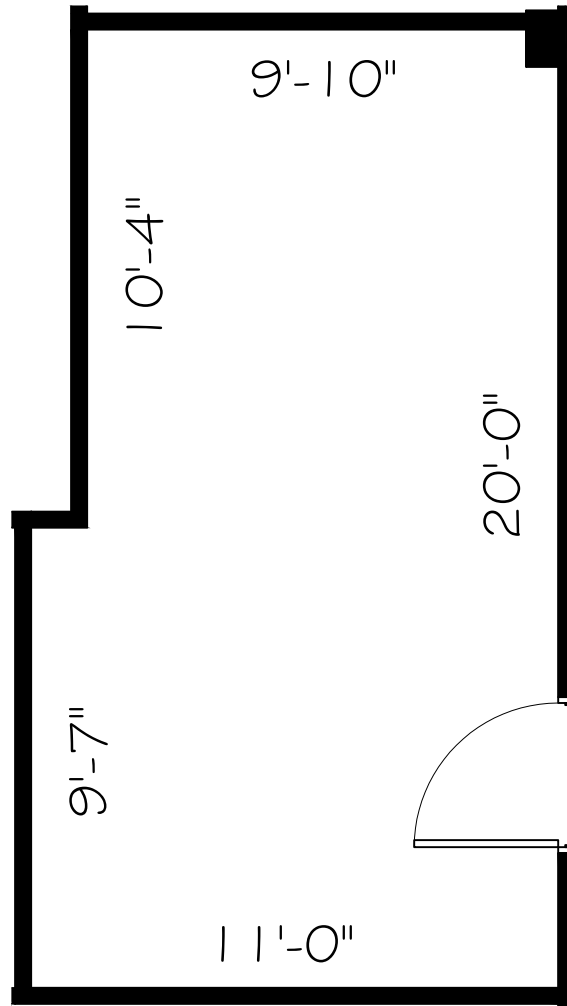

SUITE C112 216 NRA

1 FLOOR PLAN
 SCALE: 1/4"=1'-0"

FLOOR PLANS MAY NOT BE TO SCALE AND MAY NOT REFLECT EXISTING CONDITIONS AND SHALL NOT BE RELIED UPON AS SUCH

HARTMAN MANAGEMENT
 2909 HILLCROFT, SUITE 420
 HOUSTON, TX 77057



LEGEND

EXISTING PARTITIONS	NEW PARTITIONS	NEW RELOCATED DOOR	DEMOS

ISSUE DATES

1	03-20-20	LEASING REVIEW

COMMERCE PLAZA
 12820 HILLCREST ROAD DALLAS, TX
 SUITE C112

PROJECT:	#12-COMMERCE PLAZA HILLCREST
PLANT SCALE:	1/4" = 1'-0"
CHECKED BY:	AE
FILE NAME:	#12-COMMERCE PLAZA HILLCREST

SHEET TITLE
 EXISTING PLAN

SHEET NUMBER
 EX-1