


2nd FLOOR
KEY PLAN

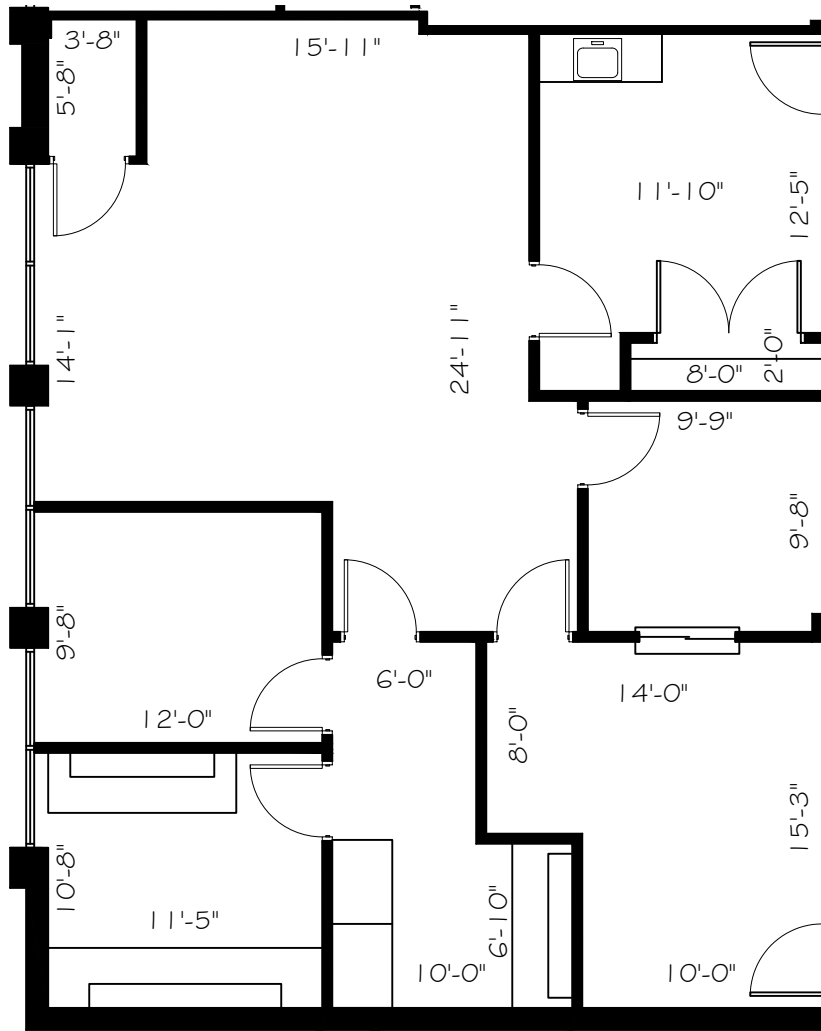

SUITE K201 1,501 NRA

1 FLOOR PLAN
SCALE: 1/8"=1'-0"

FLOOR PLANS MAY NOT BE TO SCALE AND MAY NOT REFLECT EXISTING CONDITIONS AND SHALL NOT BE RELIED UPON AS SUCH

HARTMAN MANAGEMENT
2909 HILLCROFT, SUITE 420
HOUSTON, TX 77057



LEGEND

| | | |
|--------------------|-----|------|
| EXISTING | NEW | DEMO |
| PARTITIONS | | |
| NEW/RELOCATED DOOR | | |

ISSUE DATES

| | | |
|---|----------|----------------|
| 1 | 01-21-20 | LEASING REVIEW |
| | | |
| | | |
| | | |
| | | |
| | | |
| | | |
| | | |
| | | |

COMMERCE PLAZA HILLCREST
12880 HILLCREST ROAD DALLAS, TX
SUITE K201

| | |
|----------------|--------------------|
| PROJECT: | 013-COMMERCE PLAZA |
| PLOTTED SCALE: | 8 1/2" x 11" |
| CHECKED BY: | AE |
| FILE NAME: | 013-COMMERCE PLAZA |

SHEET TITLE
EXISTING PLAN

SHEET NUMBER
EX-1